


DRAWING TO BE READ IN COLOUR

LEGEND:

APPLICATION SITE BOUNDARY FOR REFERRED MATTERS APPROVAL FOR PHASE 2 & 3 OF THE DEVELOPMENT
APPROVED UNDER ONLINE PERMISSION REF: 17/0105/Q/OUTS
REF: 20/0488/R/ESS FOR PHASE 1 OF THE DEVELOPMENT
AND SUBJECT TO APPROVAL OF REFERRED MATTERS UNDER
REF: 20/0488/R/ESS FOR PHASE 1 OF THE DEVELOPMENT
APPROVED UNDER ONLINE PERMISSION REF: 17/0105/Q/OUTS
EXTENT OF VILLAGE GREEN PARAMETER

NOTE:-
ALL SITE CONSTRAINTS INDICATED ARE SUBJECT TO DETAILED SITE SURVEYS.
THE SITE BOUNDARY (RED LINE) IS DEPICTED IN ACCORDANCE WITH THE
GUIDELINES Laid Out In HM LAND REGISTRY PLANS, PRACTICE GUIDE 40,
SUPPLEMENT 3.
THE OUTSIDE EDGE OF THE RED LINES DENOTE THE EXTENT OF THE SITE
BOUNDARY. THE THICKNESS IS FOR GRAPHIC REPRESENTATION ONLY.
NOTE:-
SITE INFORMATION SHOWN IS BASED ON SURVEY DRAWINGS RECEIVED
FROM LANDSCAPE CONSULTANT SURVEYS LTD, SITE SURVEY DRAFTING DISC:
1849 03 16 OR DATED MARCH 2016.
LANDRIBS SOLUTIONS TREE SURVEY & CONTRACTS PLAN,
DRG No. 101 DATED 04/11/2013.
Ordnance Survey © Crown Copyright 2017. All rights reserved. Licence
number 10002432

TO FLEXFORD
NATURE RESERVE

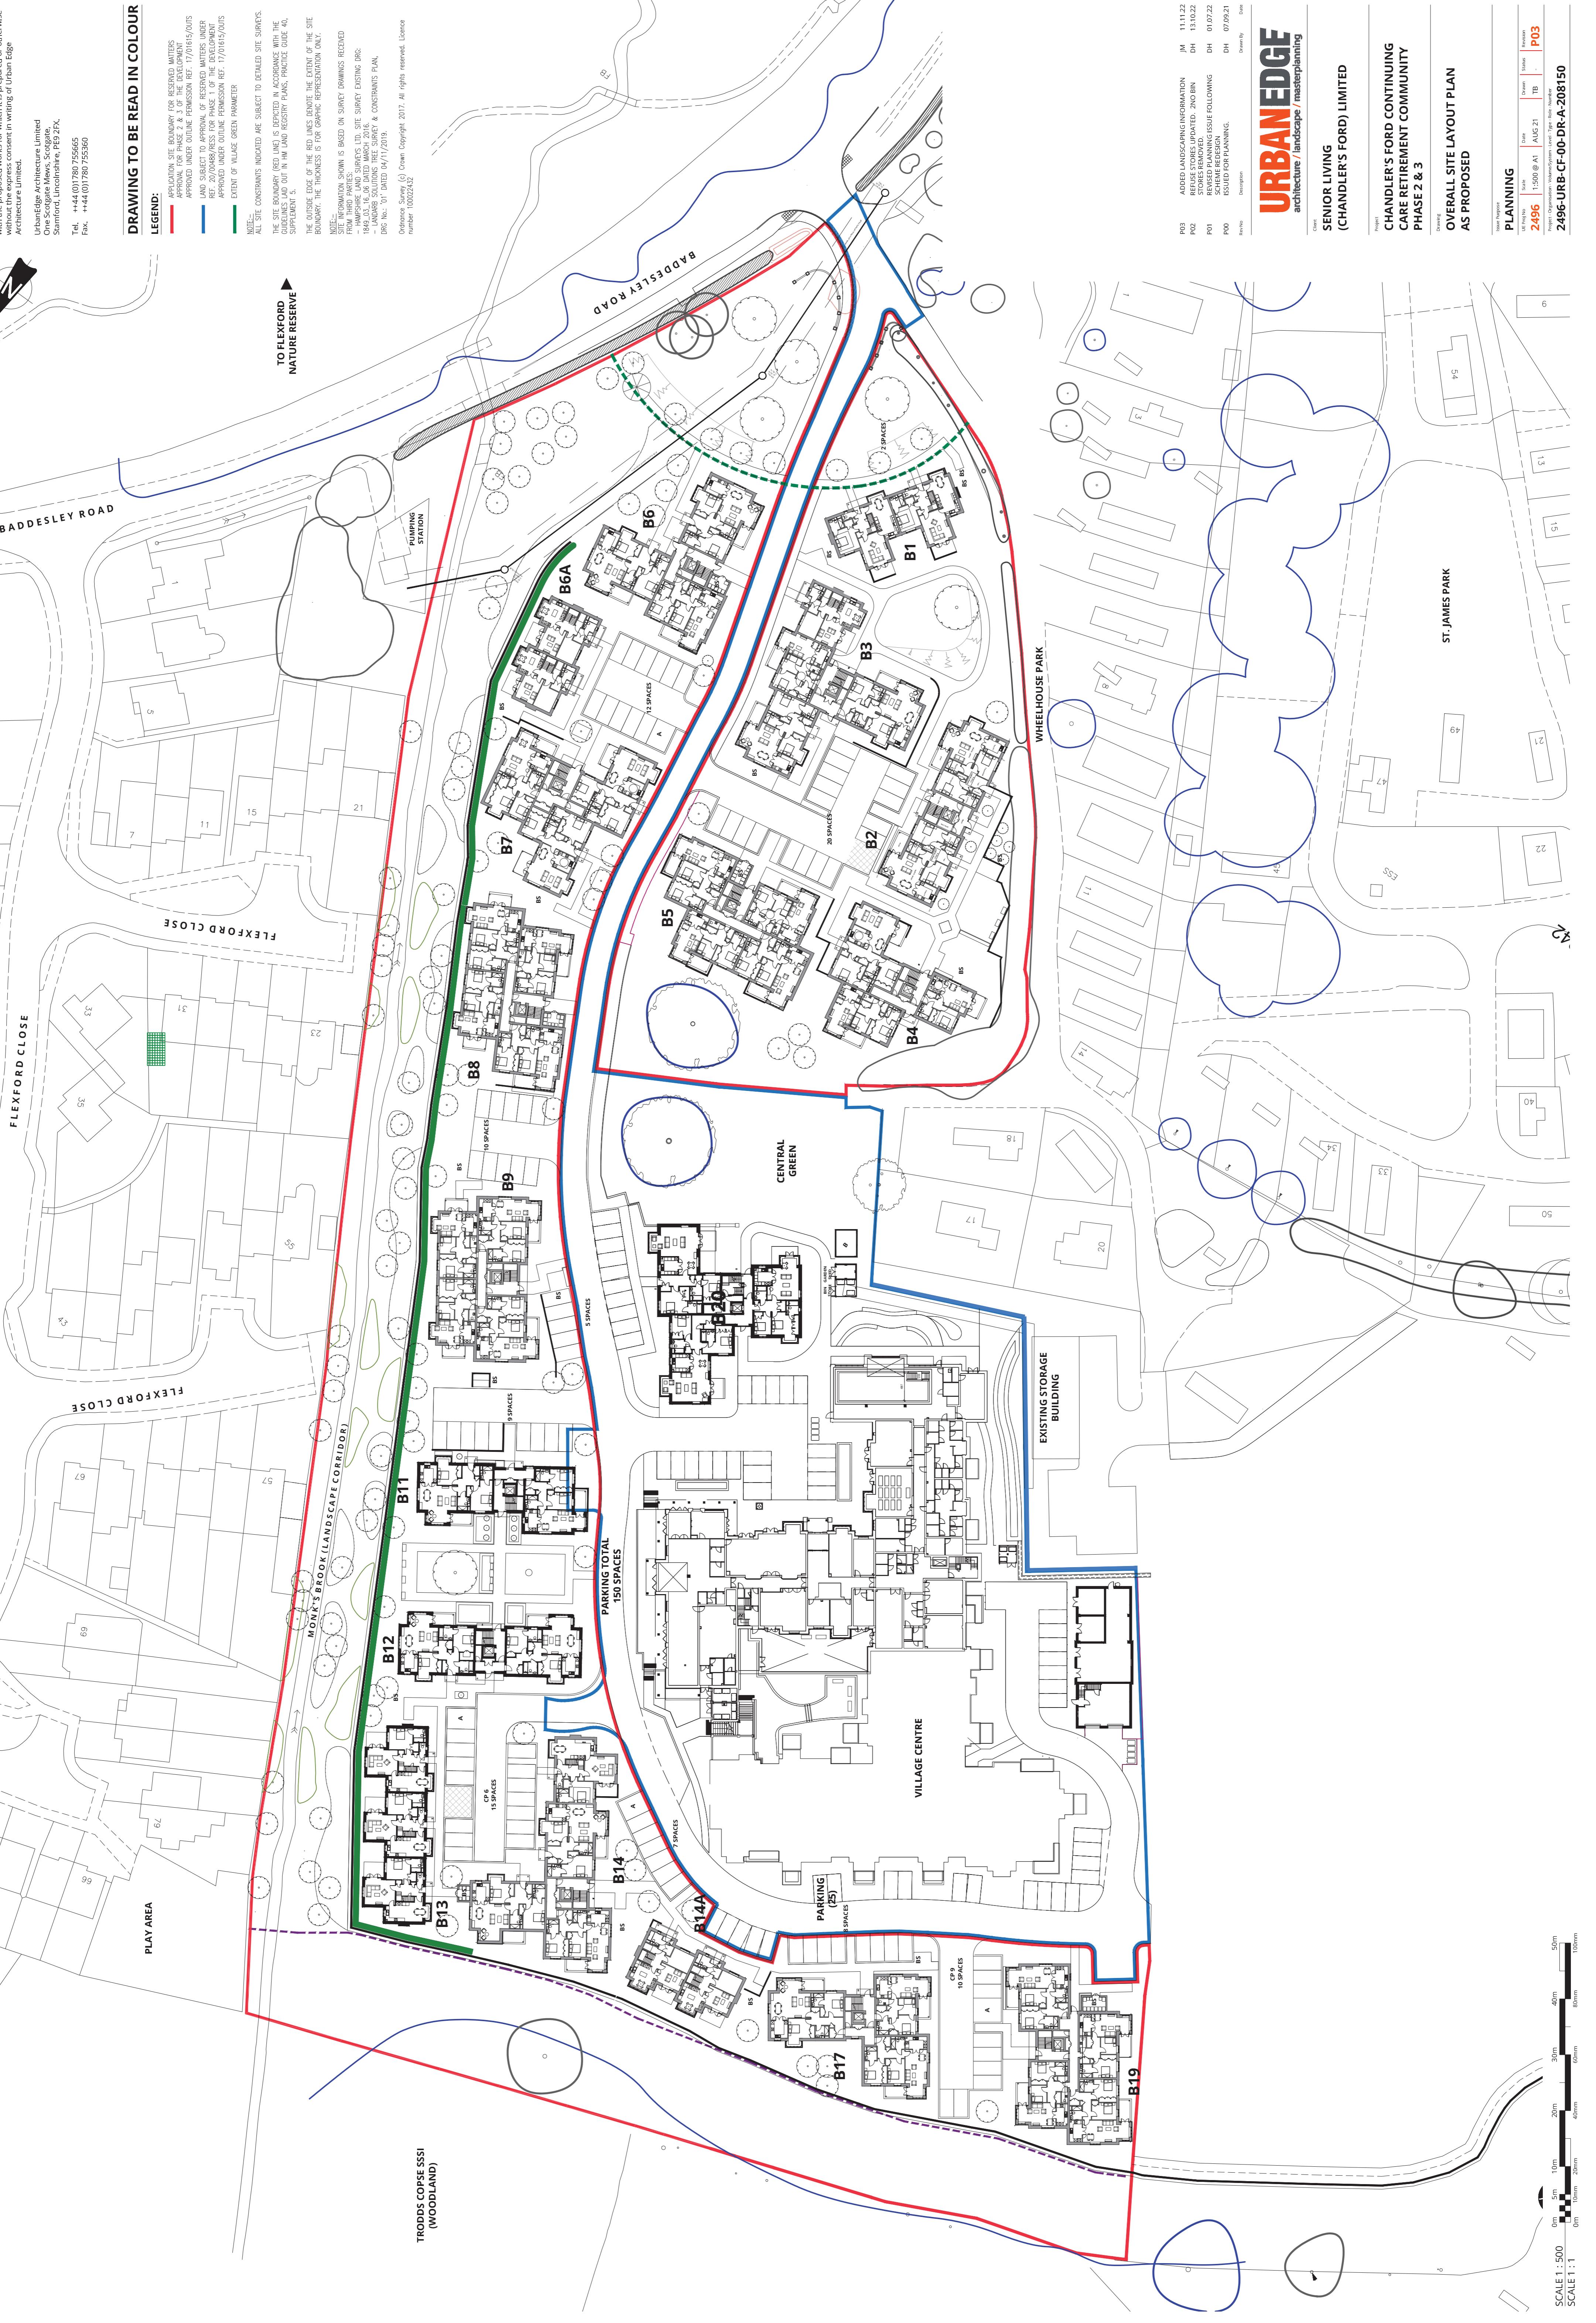

URBAN EDGE
architecture / landscape / masterplanning

SENIOR LIVING
(CHANDLER'S FORD) LIMITED

CHANDLER'S FORD CONTINUING
CARE RETIREMENT COMMUNITY
PHASE 2 & 3

OVERALL SITE LAYOUT PLAN
AS PROPOSED

PLANNING

Ref	Date	Drawn	Status	Review
2496	1:50 @ A1	AUG 21	TB	P03

Project Reference: Volume System: Level: Type: Review Number
2496-URB-CF-00-DRA-202150

SCALE 1 : 500
SCALE 1 : 1
0m 5m 10m 15m 20m 25m 30m 35m 40m 45m 50m 55m 60m 65m 70m 75m 80m 85m 90m 95m 100m 105m 110m 115m 120m 125m 130m 135m 140m 145m 150m