




Elevation C

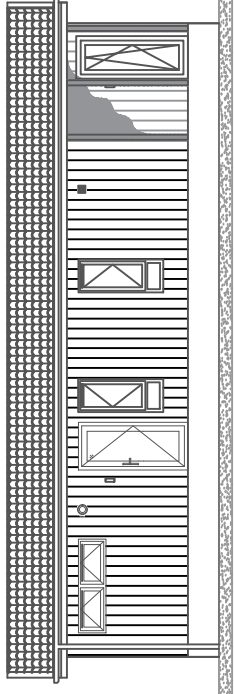

Elevation D

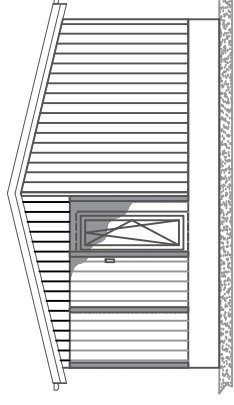


Elevation B

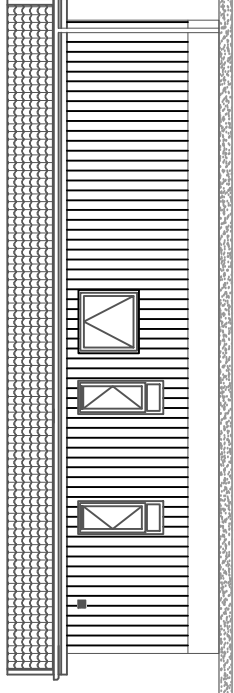

Elevation A

This home is designed in accordance with BS3632

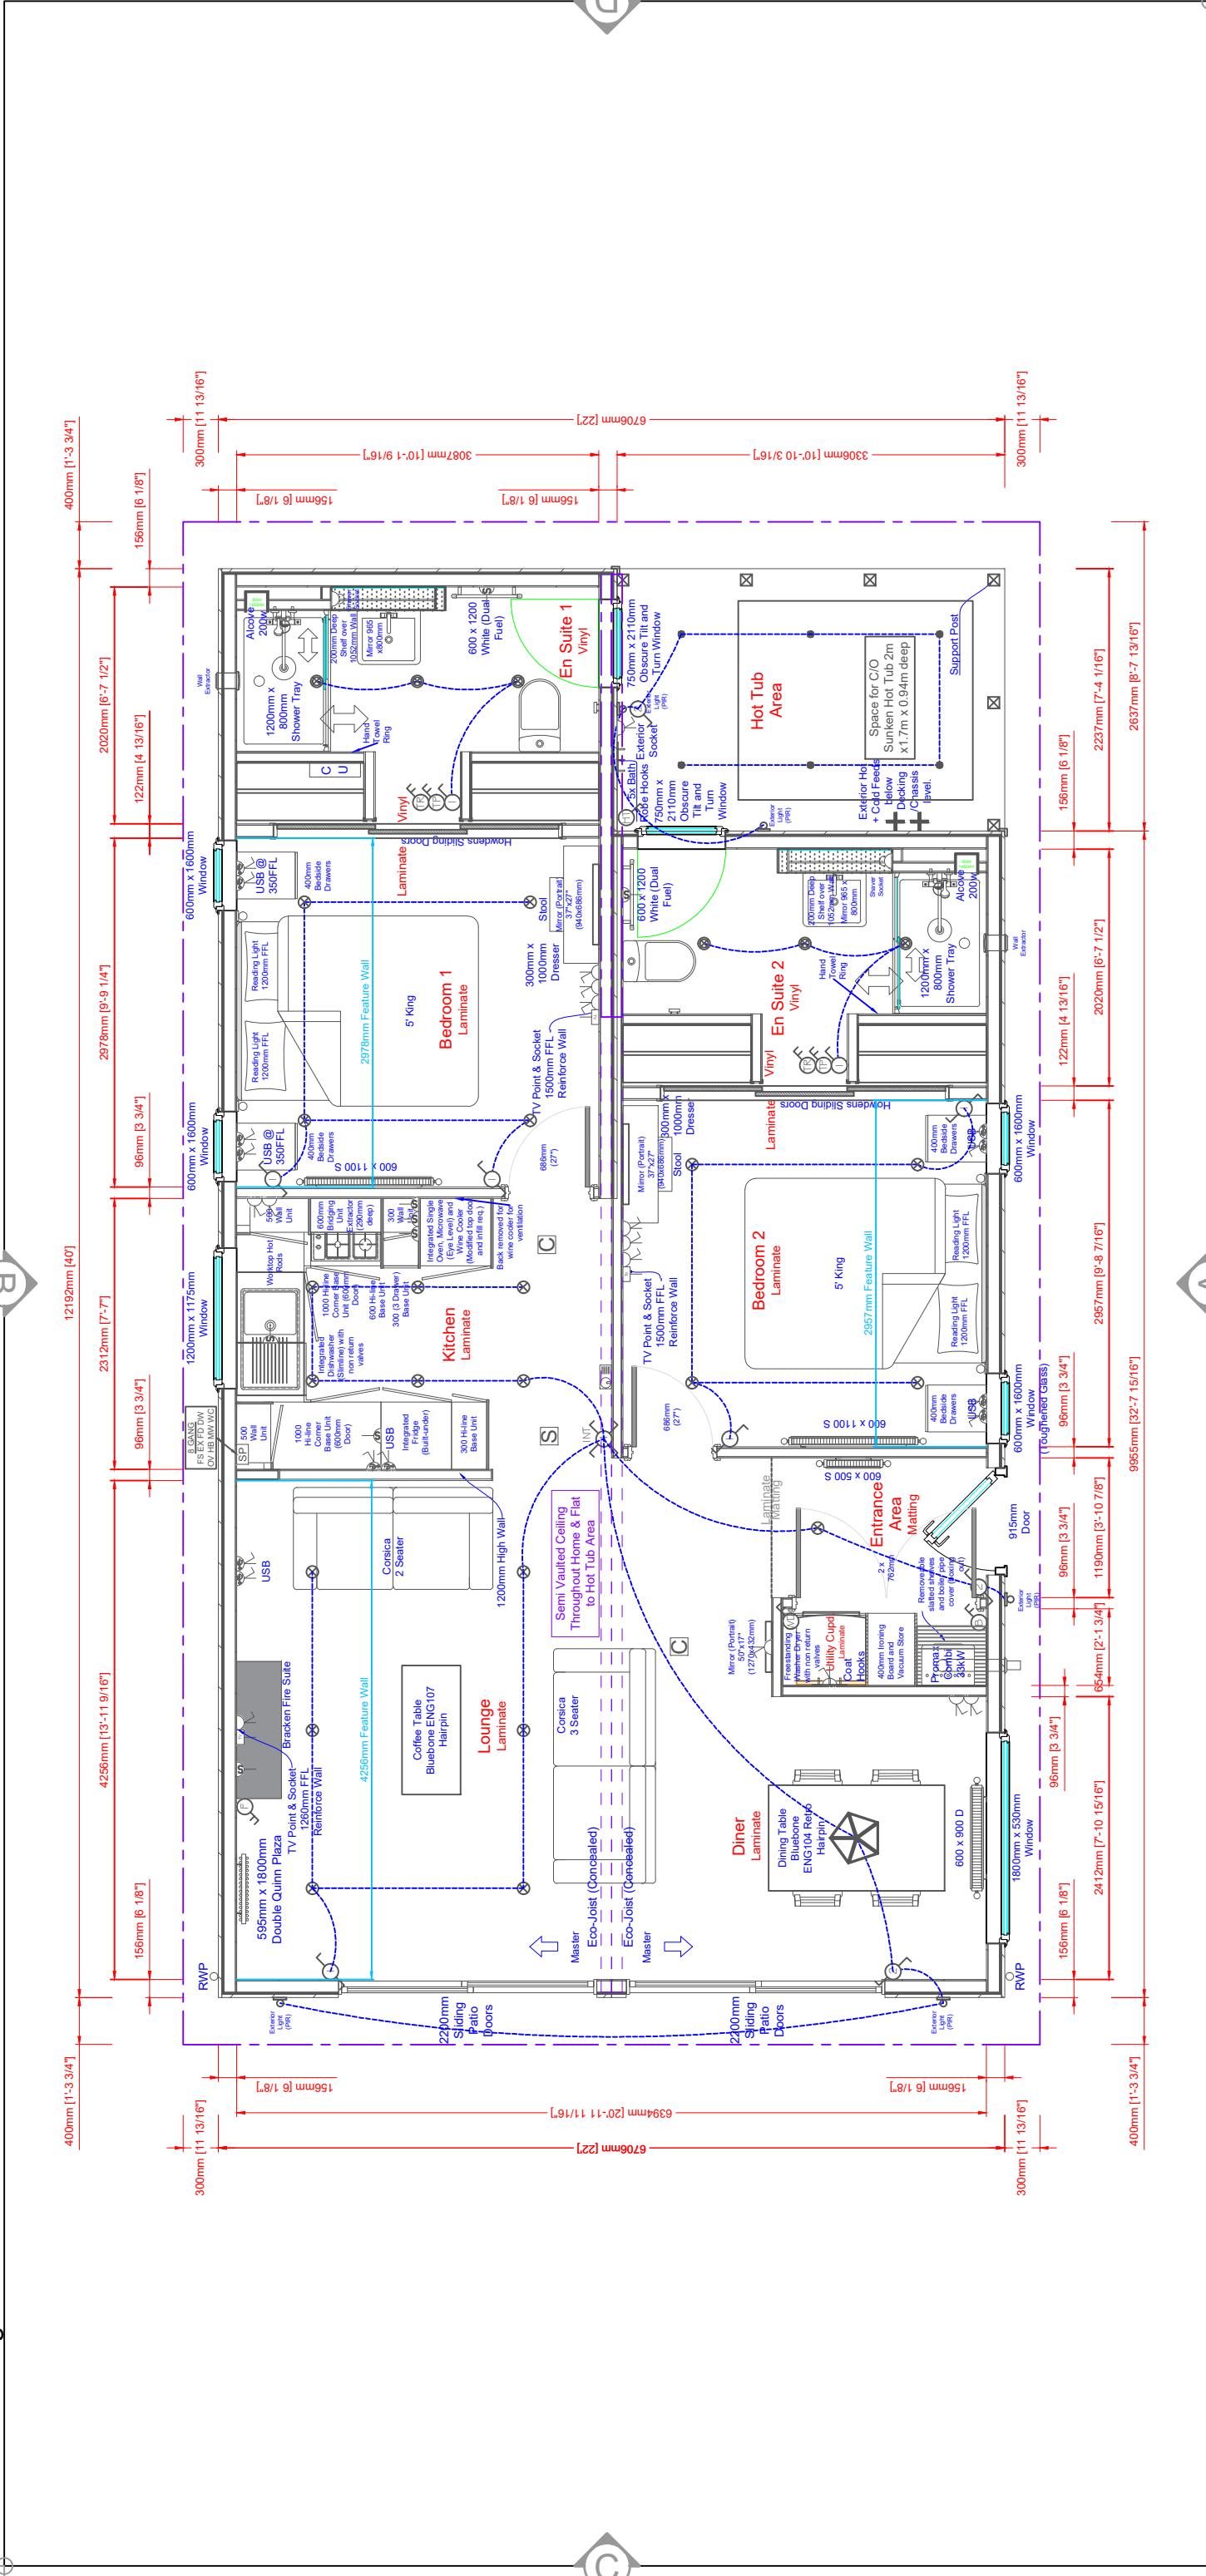

**Prestige Homeseeker**  
Park & Leisure Homes

Shiplon Way, Express Business Park, Rushden, Northants NN10 6GL  
Tel: 0845 0702345 / 01933 354000 Fax: 01933 354047 / 01933 354049  
Email: sales@prestigeparkandleisurehomes.com  
Visit our website: [www.prestigeparkandleisurehomes.com](http://www.prestigeparkandleisurehomes.com)

Please note that plan and elevations are a guide and should be used for illustrative purposes only. The external dimensions of the unit are subject to variation, dependent upon the exterior finish specified.

**LEGEND**

Single Socket	Smoke Alarm
Double Socket	Carbon Monoxide Alarm
Unswitched Socket	Switchplate
Thermostat	Consumer Unit
Communication Point	Batten Holder
Isolator	Ceiling Rose & Pendant
1 Way Light Switch	Downlight
2 Way Light Switch	Under Locker Light
Ceiling Extractor	Exterior Light

**NOTES:**

N/A

**SALES ISSUE**

A further drawing will be sent to the customer when adapted for Production Issue

**Rev. Date By Description**

0	04/10/18	AF	Update Beam
---	----------	----	-------------

Date:	DD/MM/YY
Scale:	Relative
Drawn:	??
Quote:	QN ?????
Dwg No:	????
Serial No:	18 ?? 00????

Dovecote 2 Bed (2DB) 2ES	
40' x 22' (12.19m x 6.7m) Nominal	
Customer - Park	
Customers Signature:	
Date:	