


NOTES
All Dimensions in mm.
All Dimensions to be checked on site

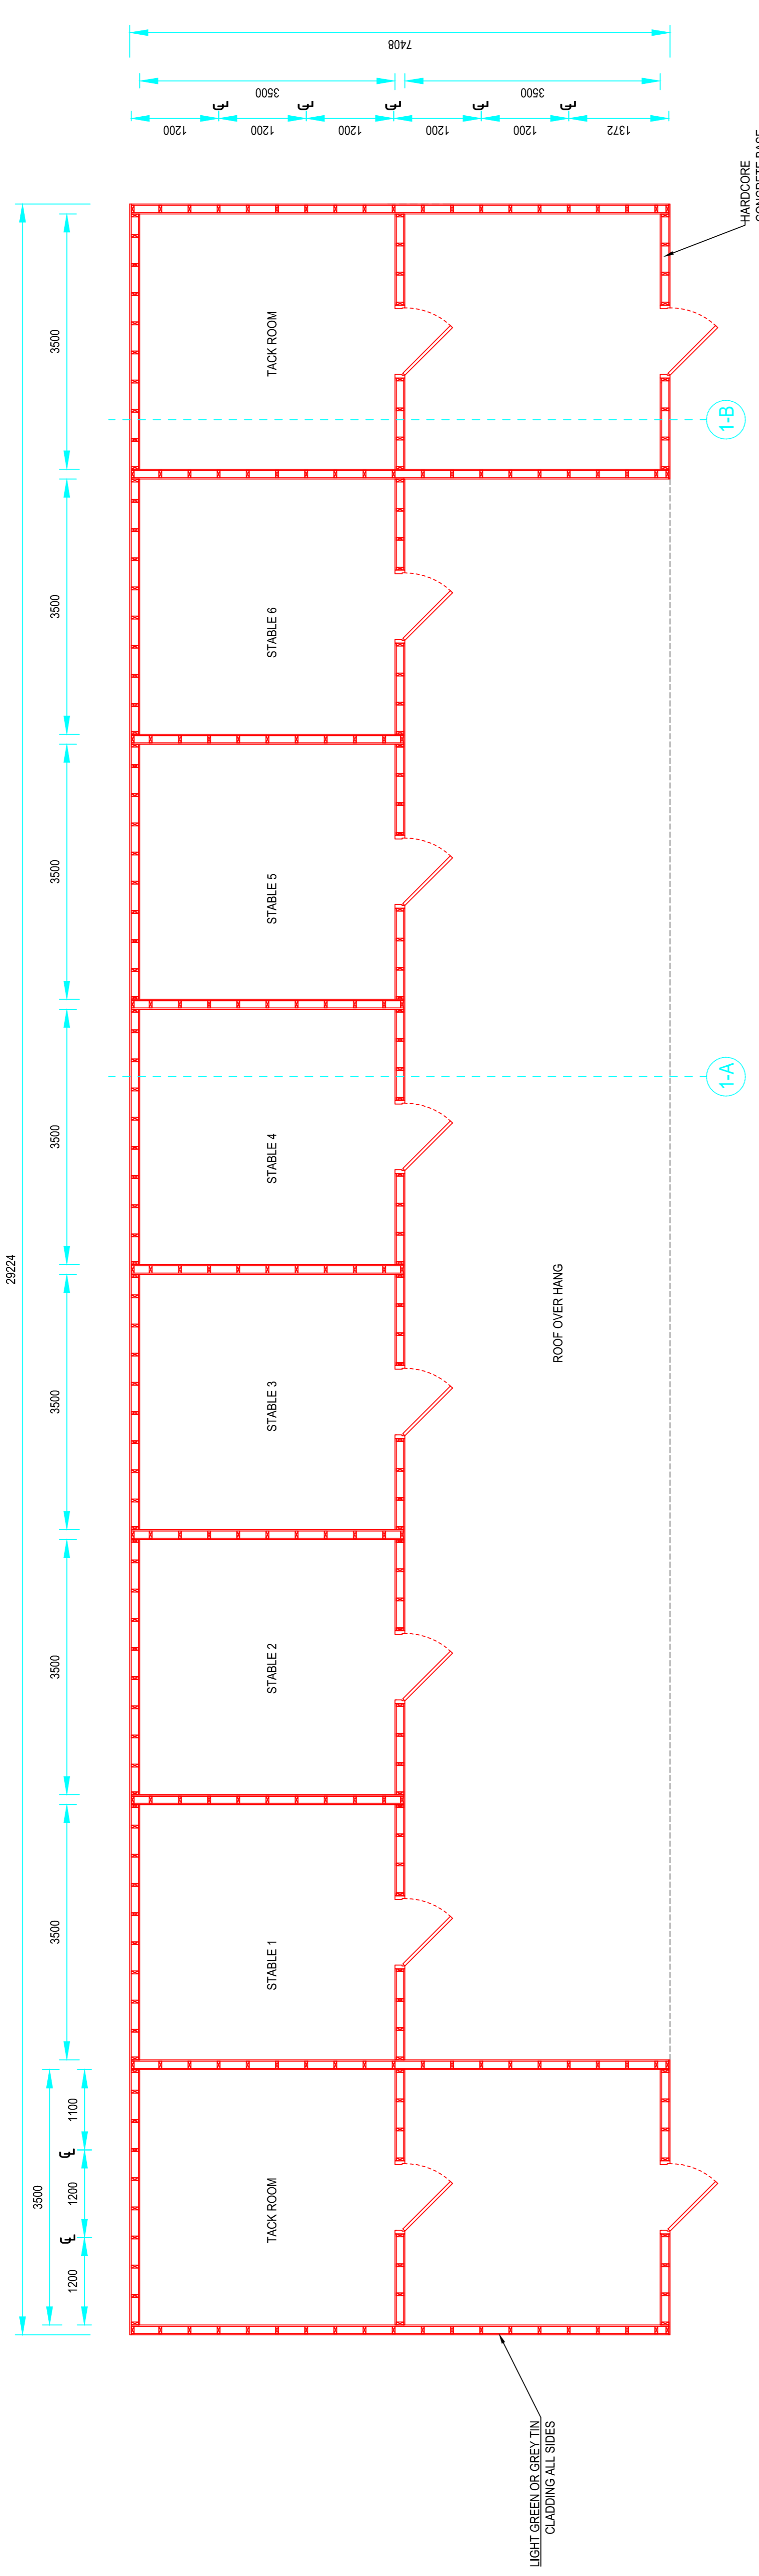

REVISIONS

Rev	Description	Date	By	Checked
1				

Main stable block details

Client: MR & MRS DAVIS
Site: BOTLEY ROAD
CHILWORTH

Scale: 1:50 @ A1
Drawn by: DRE-D
Date: 08/06/2022
Checked by: T.D.
Date: 08/06/2022

Sheet 1

HPcontracts
18 Maple Brook Park
Sword Close, Chandlers Ford,
Hampshire,
SO50 9FA
T: 015 487 7177
E: sales@hpcontracts.co.uk
W: www.hpcontracts.co.uk

F15 **CHAS** **MP** **UKAS** **ISO 9001** **ISO 14001** **ISO 45001**

Fire Door Installation
Fire Door Maintenance
Fire Stopping Installation

