

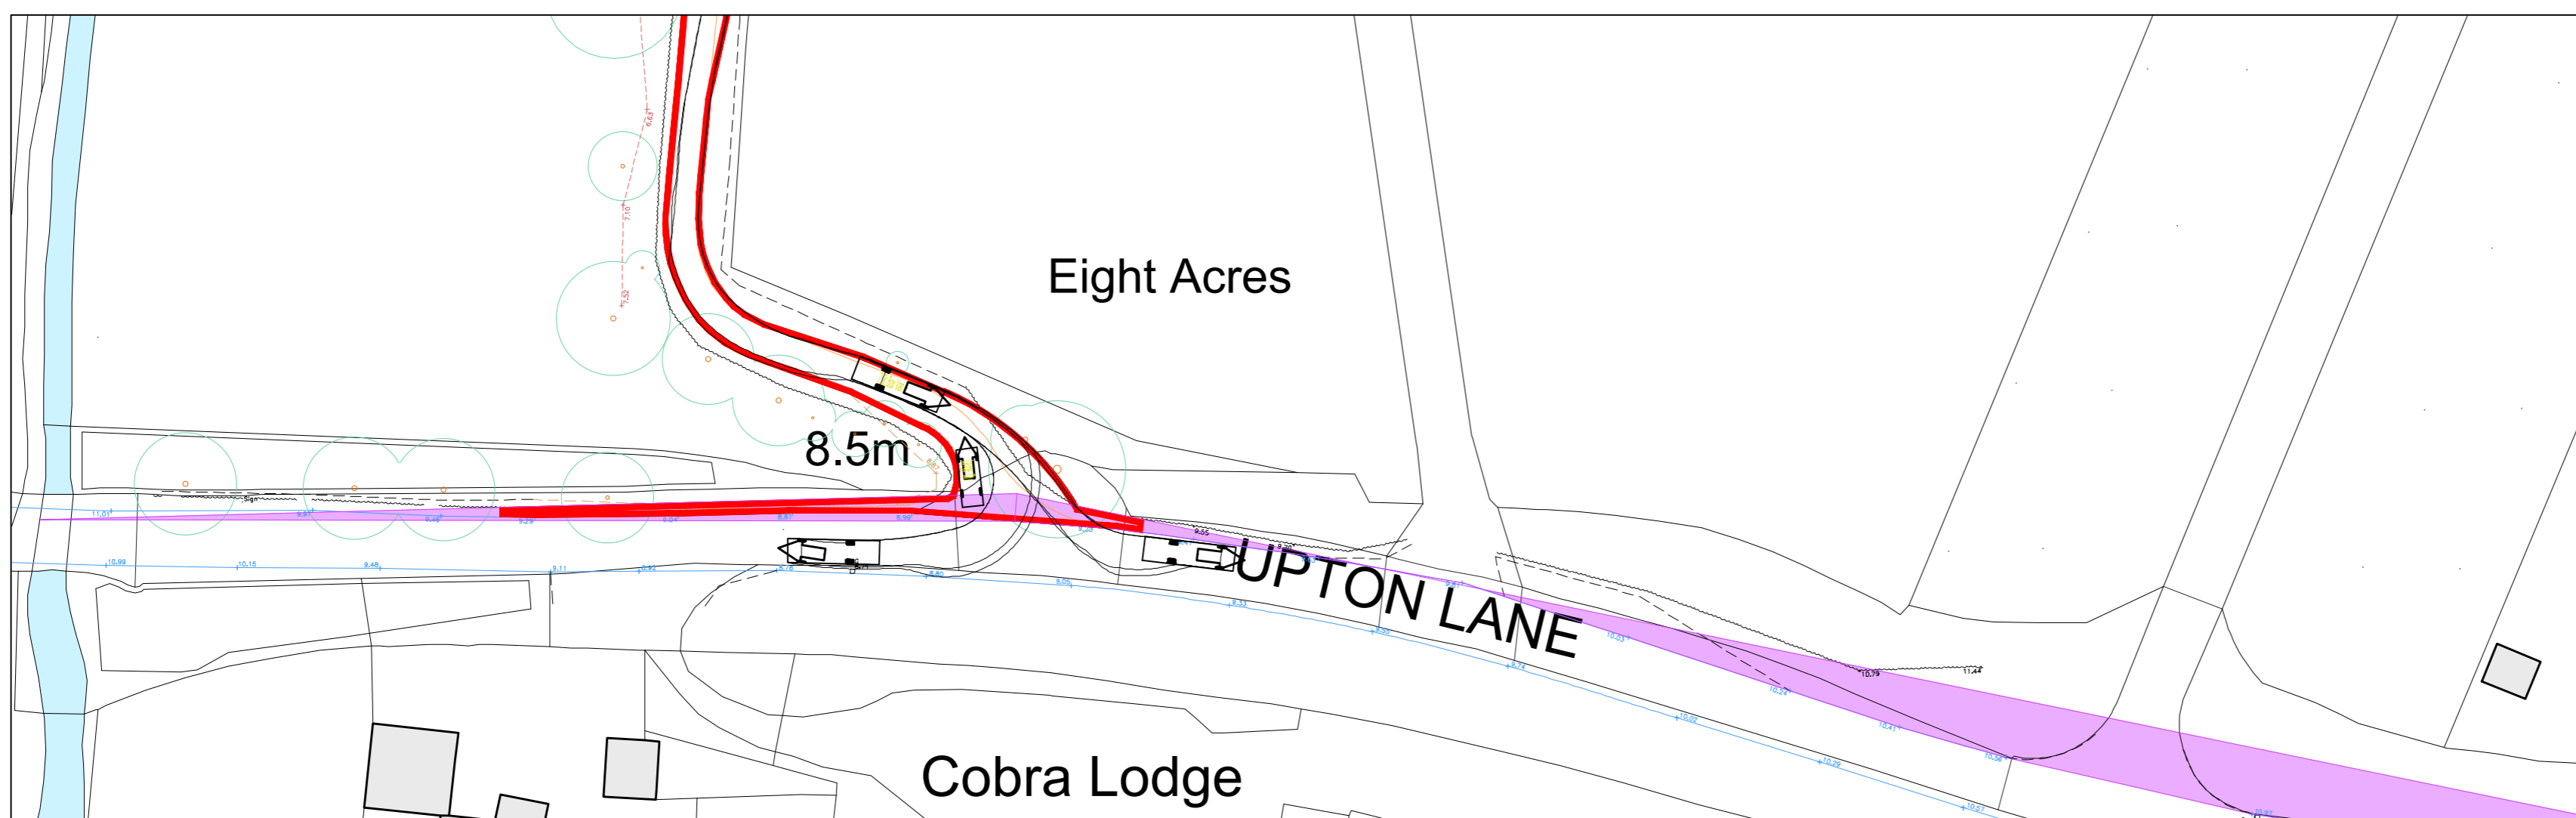


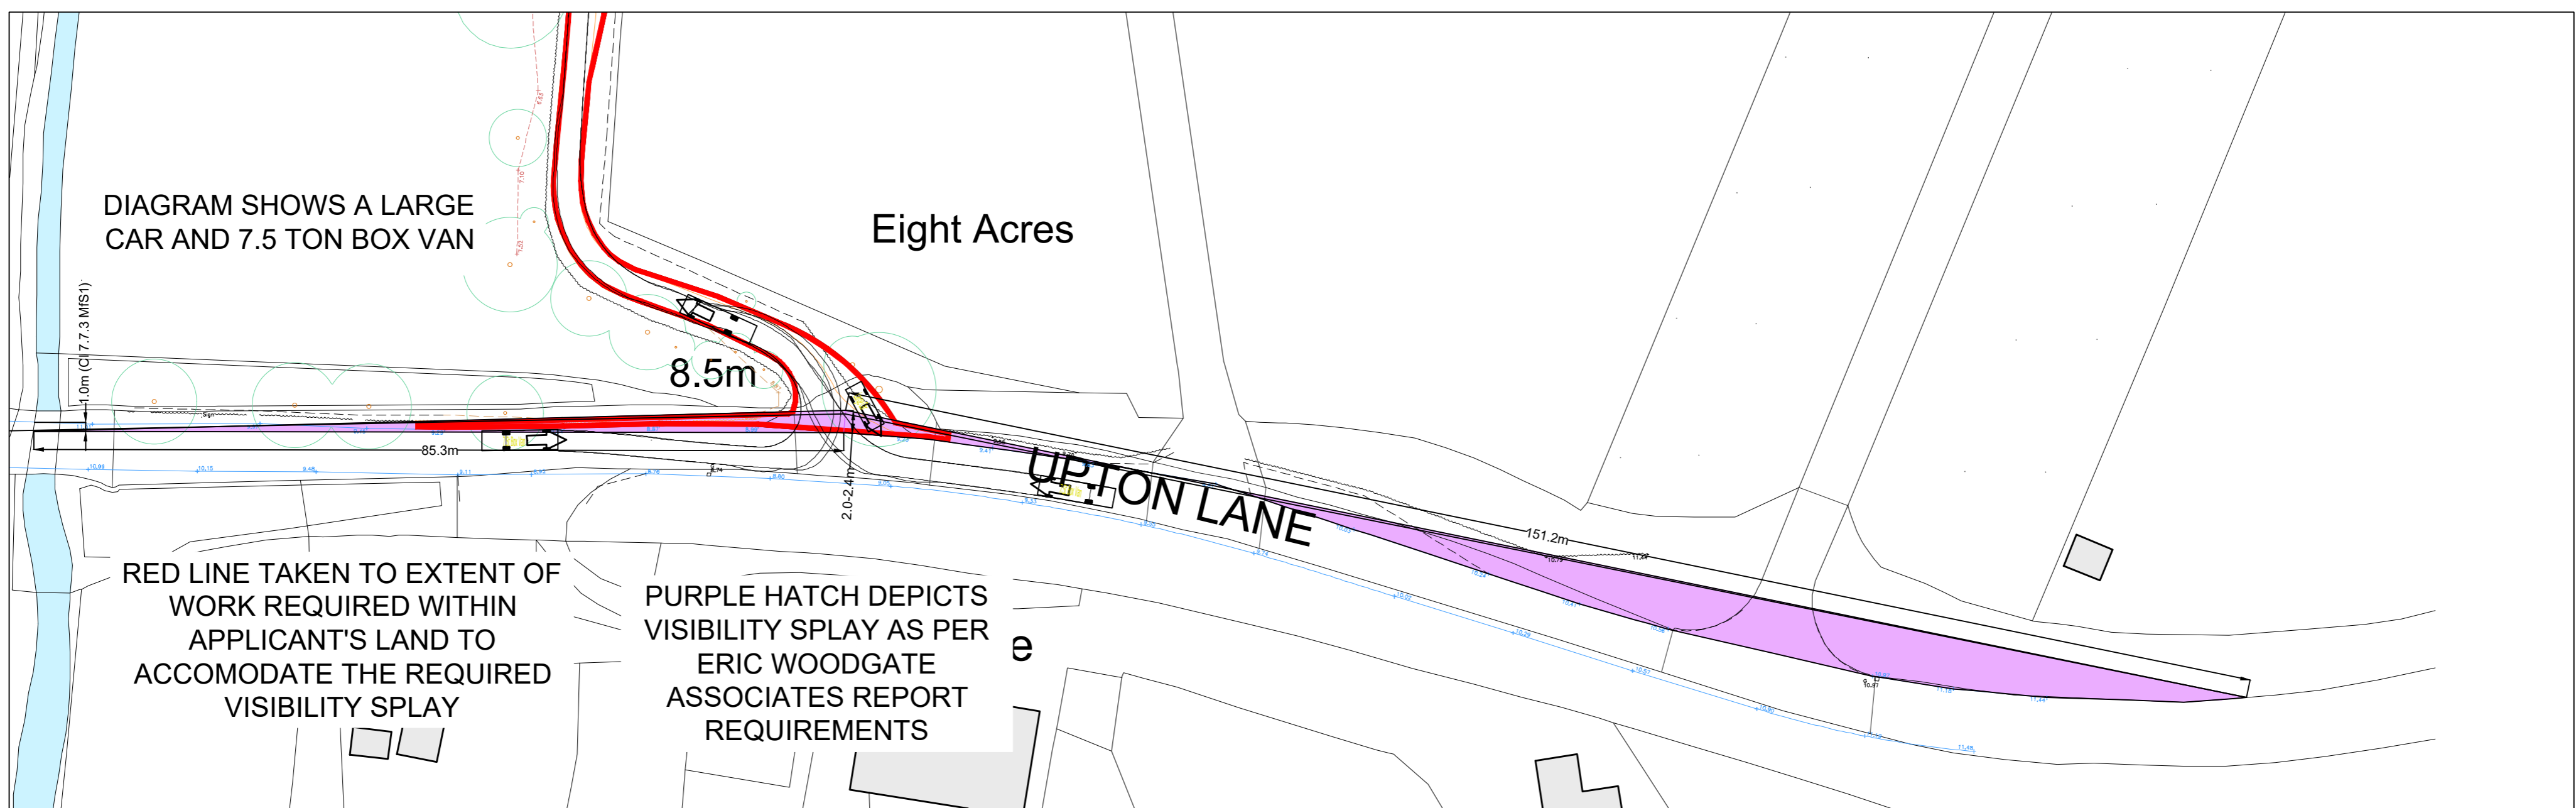

Rev.	Revision Note/Purpose of Issue	Drawn By	Date	Chk By	Date
X	A - Approved				
X	B - Approved with comments				
X	C - Do not use				

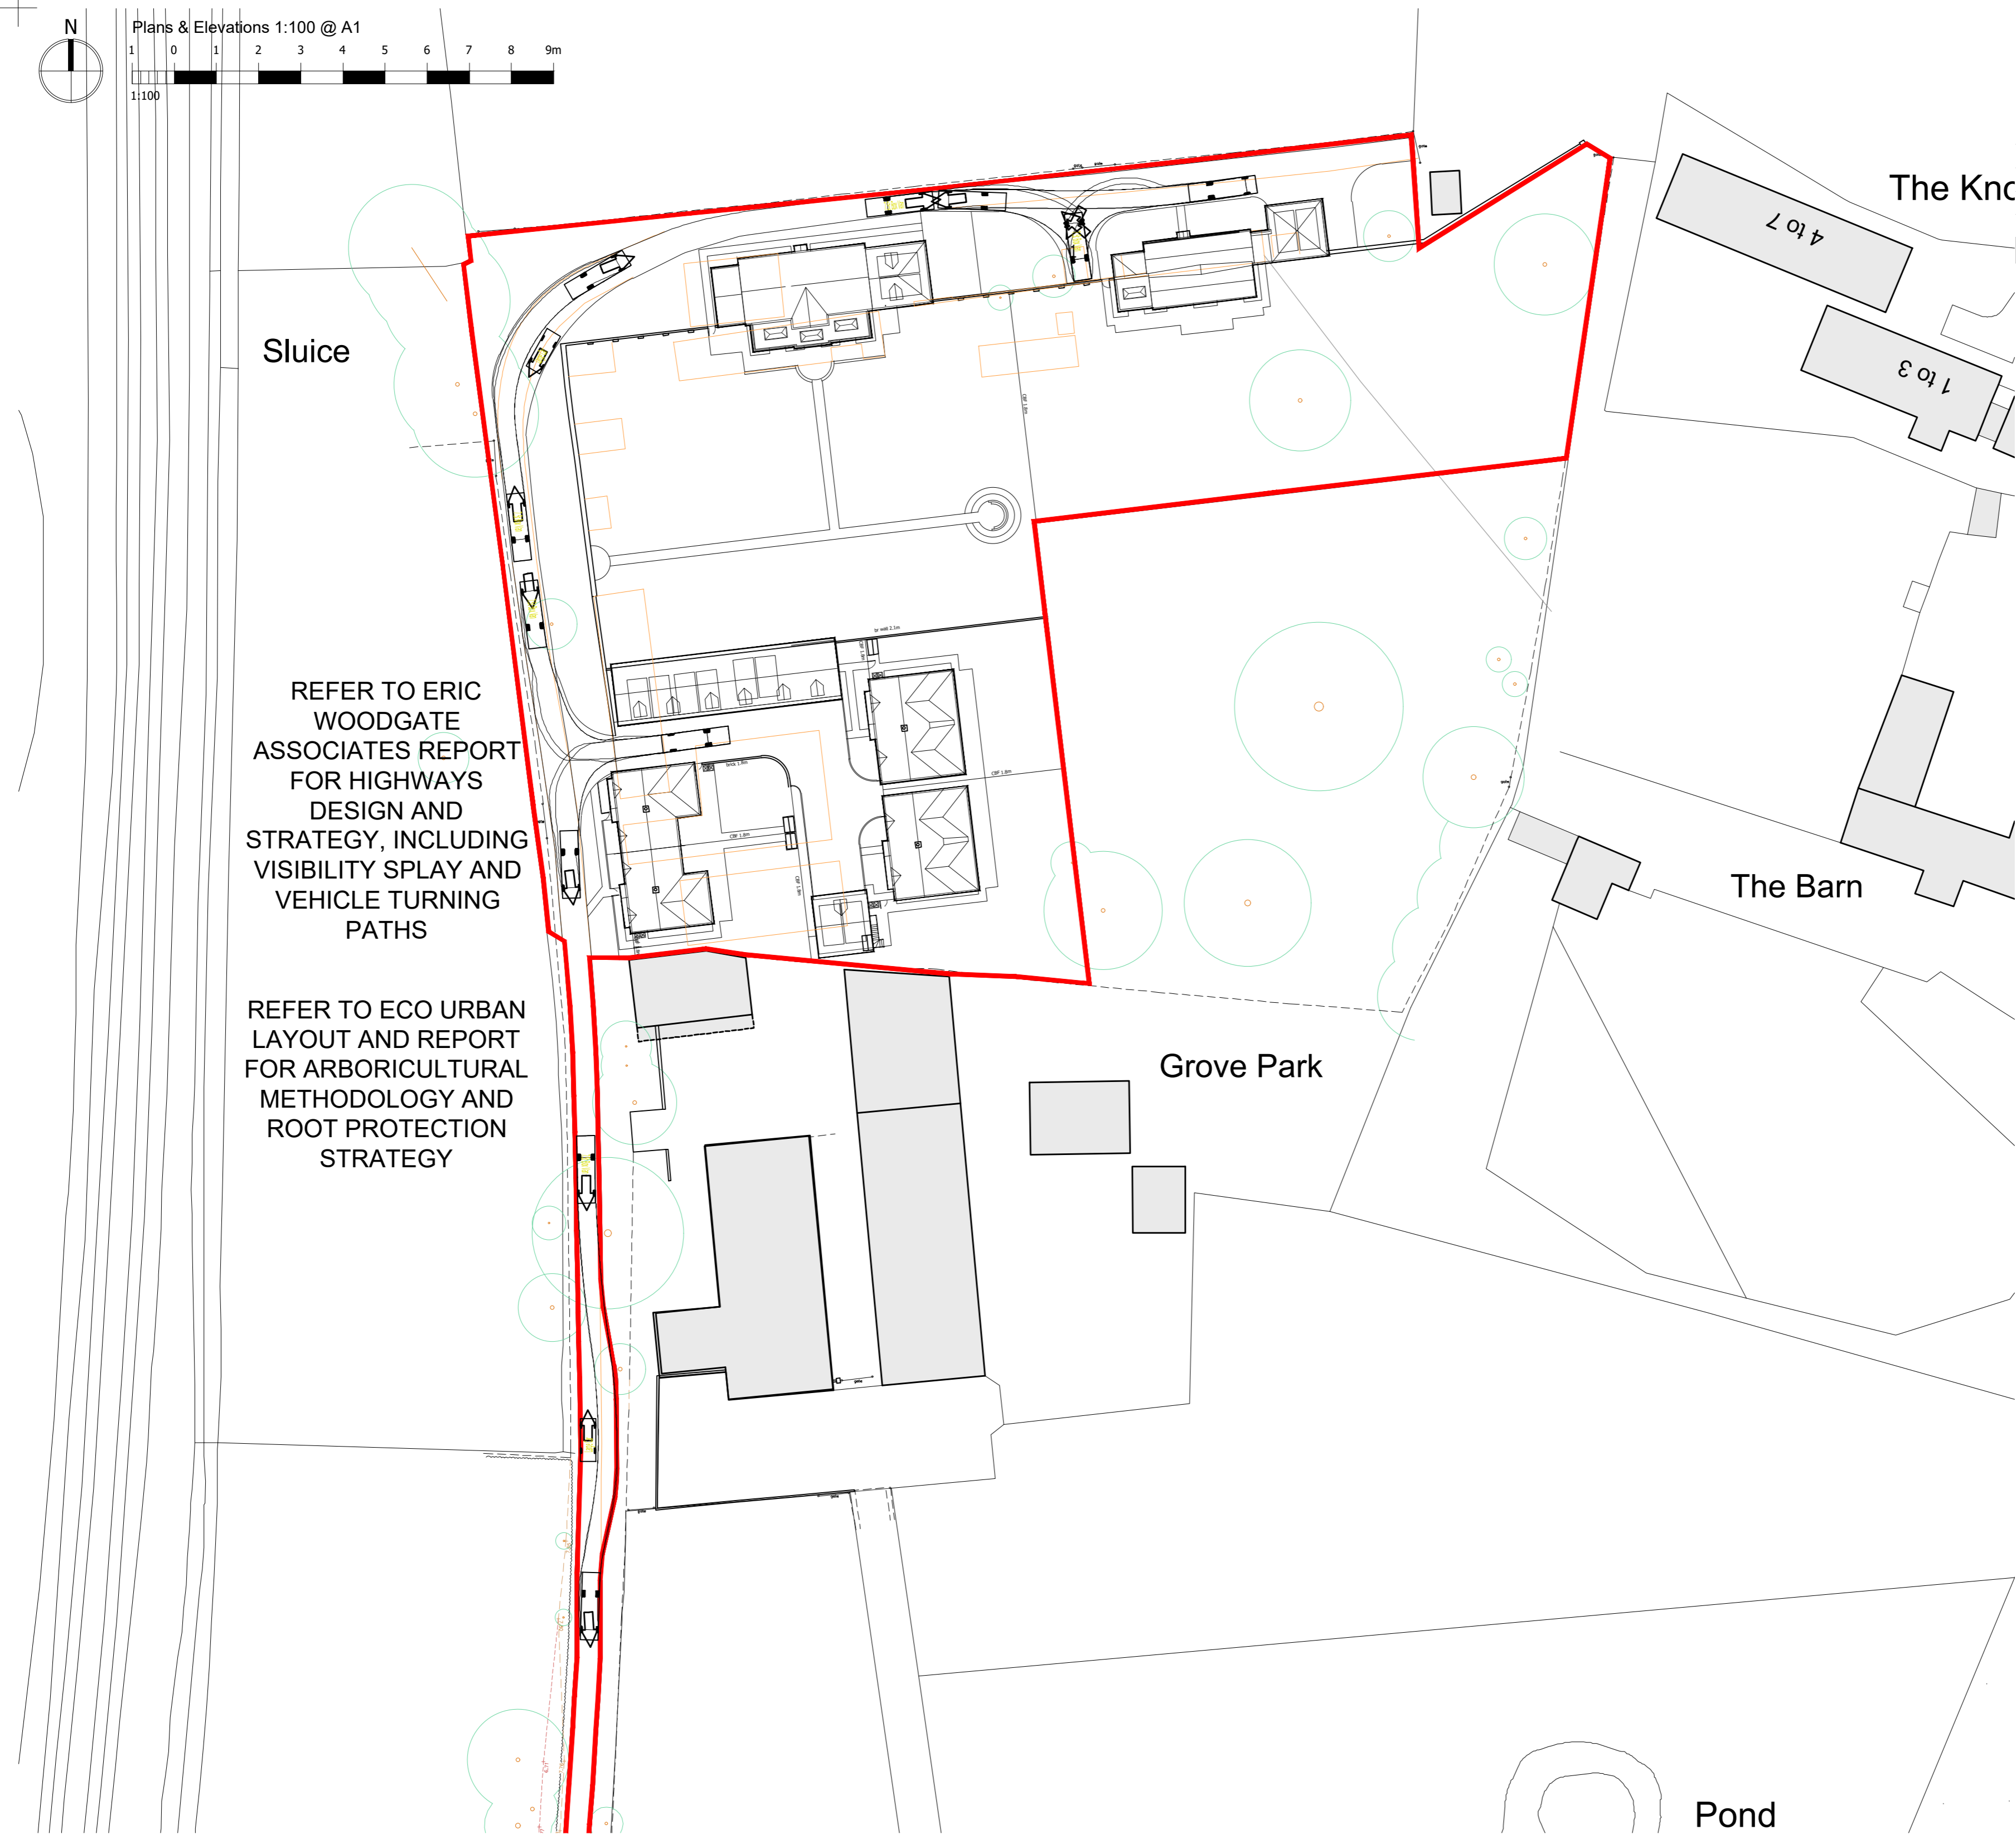

Client	Mr J Finnegan
Job title	Land at 'Casa Aquila' Upton Lane, Nursling, Southampton, SO16 0XY
Drawing title	Technical Site Layout Passing Zones, Visibility Splays, Lorry Turning - by Eric Woodgate
Drawn	CP
Date	06/09/23
Checked	CP
Date	06/09/23
Scale at A1	1:500
Job No.	22-171
Pro.	CSA
Org.	MHA
Zone	XX
Level	ZZ
Type	DR
Role	A
No.	0031
Rev.	P04
Purpose of Issue	PLANNING APPLICATION