


Roof Plan

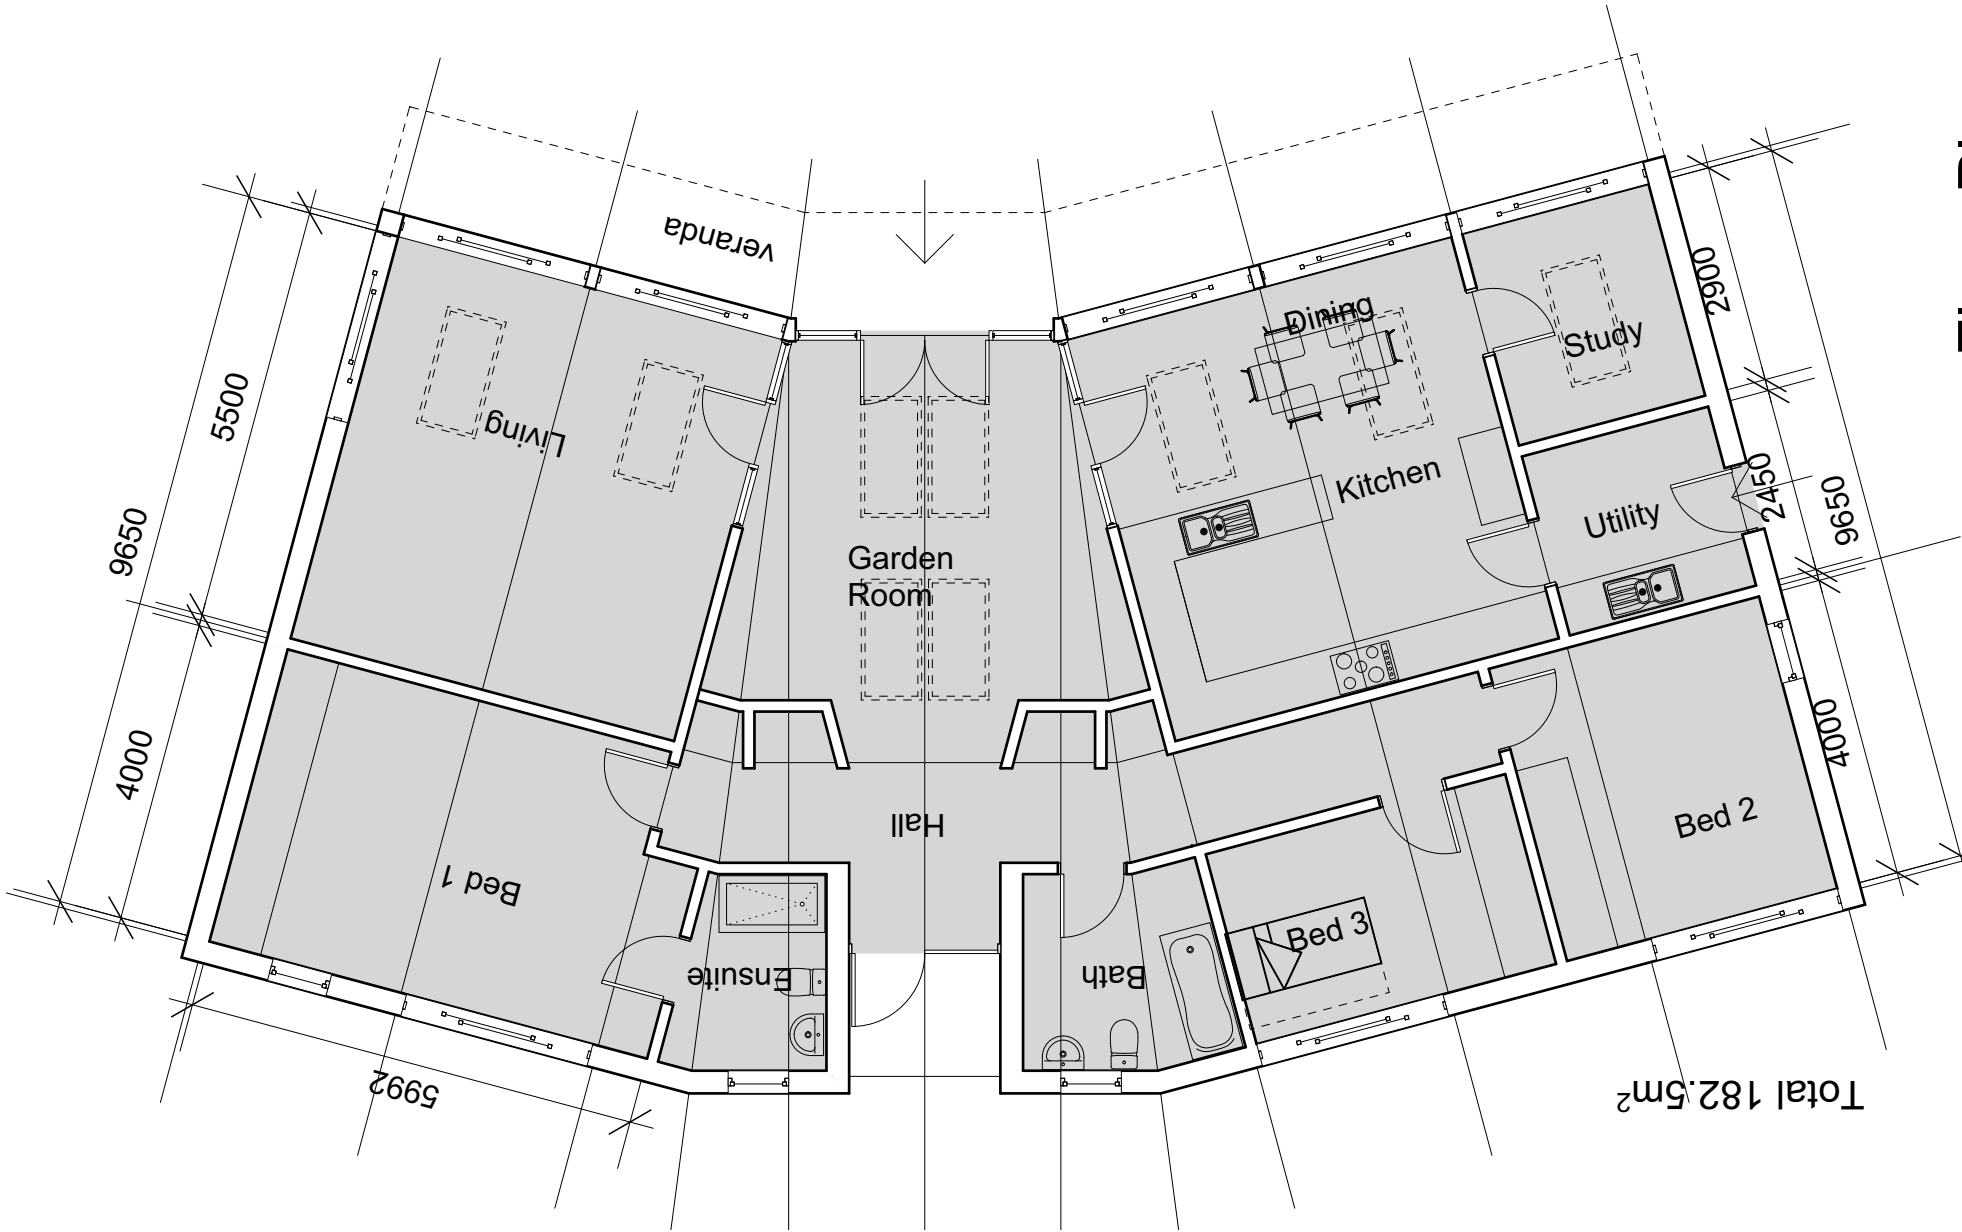

Floor Plan

House 1