


NOTES - GENERAL

- G1. DO NOT SCALE FROM THIS DRAWING
- G2. ALL DIMENSIONS SHOWN ARE IN METRES
- G3. THIS DRAWING IS BASED ON TOPOGRAPHICAL SURVEY (REF: 1983/7/01C-14 JUNE 2010) UNDERTAKEN BY:
EDI SURVEYS LTD
163-165 RANELAGH ROAD
IPSWICH IP20AH
- G4. SURVEY COORDINATES RELATE TO ORDNANCE SURVEY DERIVED GRID.
- G5. LEVELS RELATE TO ORDNANCE SURVEY DATUM, BASED ON NATIONAL GPS NETWORK TRANSFORMED USING OSGM02.
- G6. THIS DRAWING SHALL BE READ IN CONJUNCTION WITH ALL RELEVANT SCHEME DOCUMENTATION WHICH MAY BE APPLICABLE TO ALL WORKS TO BE CARRIED OUT IN STRICT ACCORDANCE WITH THE SPECIFICATION FOR HIGHWAY WORKS - MODIFIED AND EXTENDED*, INCLUDING HAMPSHIRE COUNTY COUNCIL'S SUPPLEMENTARY CLAUSES.
- G8. ALL WORKS WITHIN THE PUBLIC HIGHWAY SHALL BE CARRIED OUT AND COMPLY WITH THE REQUIREMENTS OF THE DT "TRAFFIC SIGNS MANUAL CHAPTER 8 - TRAFFIC SAFETY MEASURES AND SIGNS FOR ROAD WORKS AND TEMPORARY SITUATION".
- G9. ALL ROAD MARKINGS AND TRAFFIC SIGNS SHALL COMPLY WITH "THE TRAFFIC SIGNS REGULATIONS AND GENERAL DIRECTIONS 2002" & DRAFT TSRGD 2016 TAKEN INTO CONSIDERATION.
- G10. ALL EXISTING LEVELS TO BE CONFIRMED ON SITE PRIOR TO COMMENCEMENT OF ANY WORKS.
- G11. BEFORE ANY WORKS ARE COMMENCED THE HAMPSHIRE COUNTY COUNCIL AREA HIGHWAY MANAGER MUST BE CONTACTED.

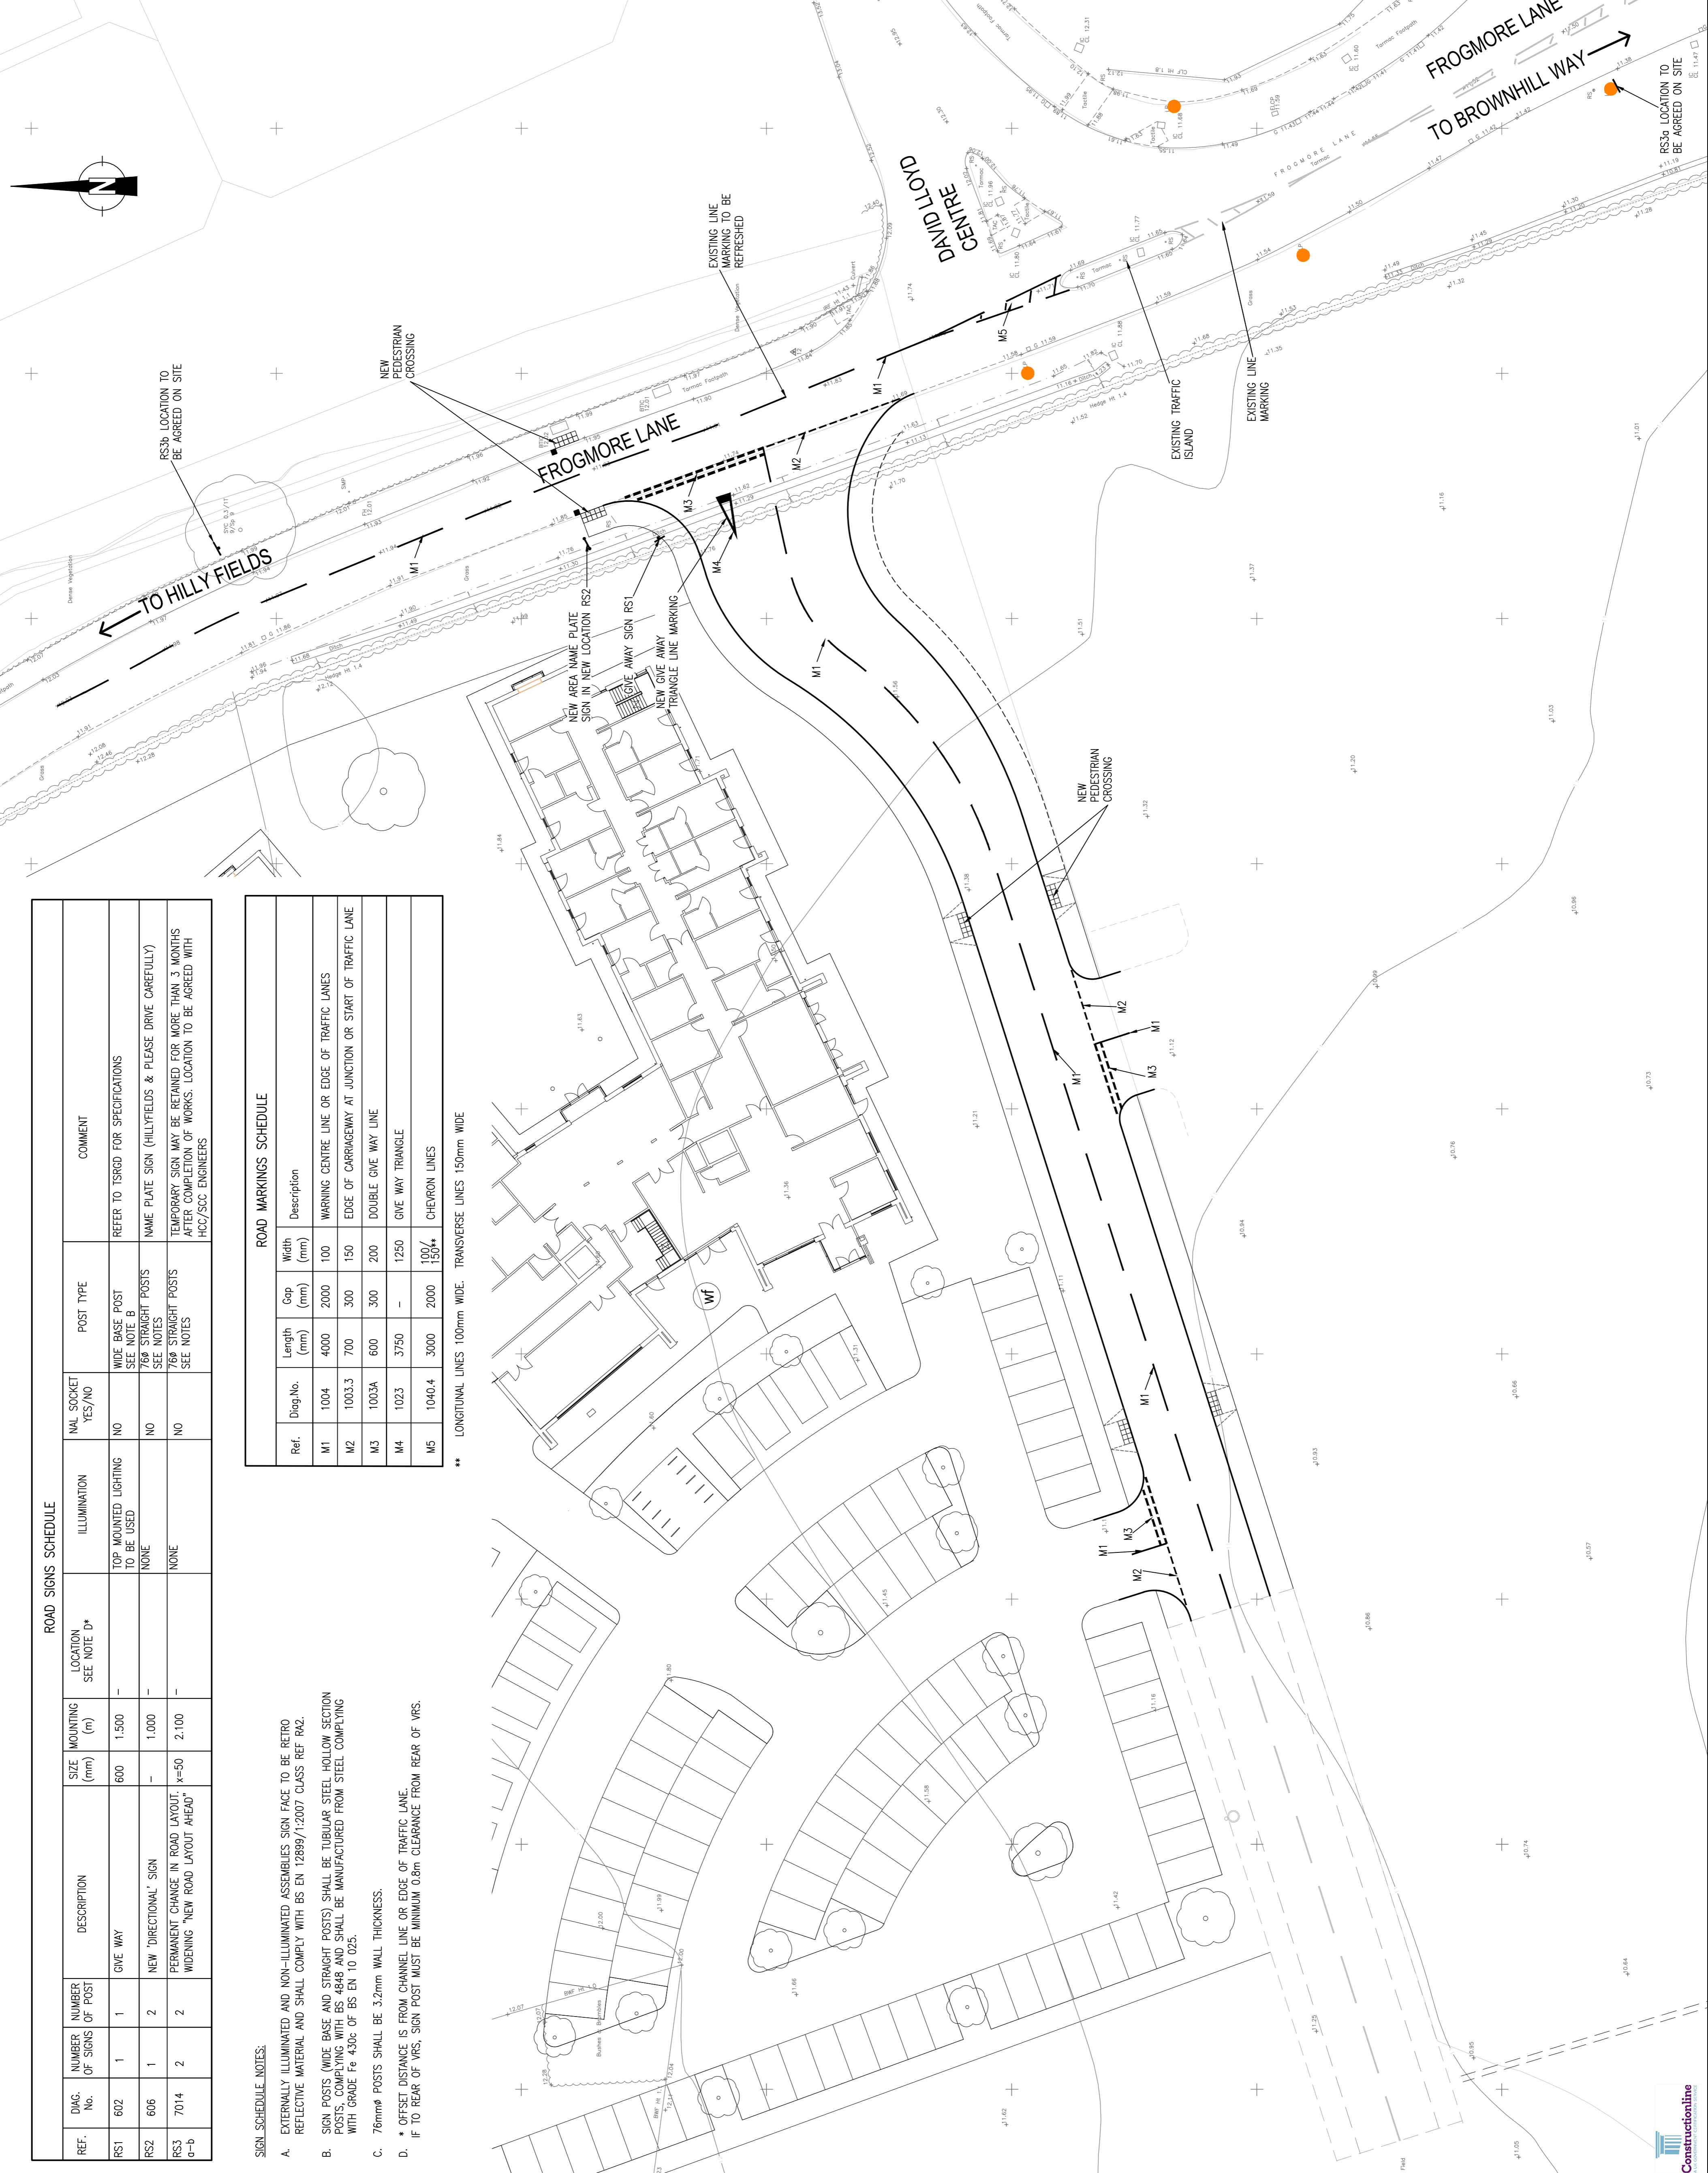

ROAD SIGNS SCHEDULE										
REF.	DIAG. No.	NUMBER OF SIGNS	DESCRIPTION	SIZE (mm)	MOUNTING (m)	LOCATION SEE NOTE D*	ILLUMINATION TO BE USED	NAL SOCKET YES/NO	POST TYPE	COMMENT
RS1	602	1	GIVE WAY	600	1.500	-	TOP MOUNTED LIGHTING TO BE USED	NO	WIDE BASE POST SEE NOTE B	REFER TO TSRGD FOR SPECIFICATIONS
RS2	606	1	NEW 'DIRECTIONAL' SIGN	-	1.000	-	NONE	NO	766 STRAIGHT POSTS SEE NOTES	NMME PLATE SIGN (HILLYFIELDS & PLEASE DRIVE CAREFULLY)
RS3 G-0	7014	2	PERMANENT CHANGE IN ROAD LAYOUT. WIDENING 'NEW ROAD LAYOUT AHEAD'	4x50	2.100	-	NONE	NO	766 STRAIGHT POSTS SEE NOTES	TEMPORARY SIGN MAY BE RETAINED FOR MORE THAN 3 MONTHS AFTER COMPLETION OF WORKS. LOCATION TO BE AGREED WITH HCC/SCC ENGINEERS

ROAD MARKINGS SCHEDULE			
Ref.	Diag.No.	Length (mm)	Width (mm)
M1	1004	4000	100
M2	1003.3	700	150
M3	1003A	600	300
M4	1023	3750	-
M5	1040.4	3000	100/150**

** LONGITUDINAL LINES 100mm WIDE. TRANSVERSE LINES 150mm WIDE

- SIGN SCHEDULE NOTES:**
- A. EXTERNALLY ILLUMINATED AND NON-ILLUMINATED ASSEMBLY SIGN FACE TO BE RETRO REFLECTIVE MATERIAL AND SHALL COMPLY WITH BS EN 12899/1:2007 CLASS REF R42.
 - B. SIGN POSTS (WIDE BASE AND STRAIGHT POSTS) SHALL BE TUBULAR STEEL HOLLOW SECTION POSTS, COMPLYING WITH BS 4849 AND SHALL BE MANUFACTURED FROM STEEL COMPLYING WITH GRADE Fe 430c OF BS EN 10 025.
 - C. 76mm ϕ POSTS SHALL BE 3.2mm WALL THICKNESS.
 - D. * OFFSET DISTANCE IS FROM CHANNEL LINE OR EDGE OF TRAFFIC LANE. IF TO REAR OF VRS, SIGN POST MUST BE MINIMUM 0.8m CLEARANCE FROM REAR OF VRS.

Rev	Description	Rev	Date
1	Submitted for S104		
2	Issued for tender		
3	Issued for Construction		
4	As Built		
5	DRAWING STATUS		

STUART MICHAEL ASSOCIATES
CONSULTING ENGINEERS
Stuart Michael Associates Ltd
Coombe House, Coombe Square, Trucham, Berkshire RG19 4JF
T: 01635 867 711 e: mail@stuartmichael.co.uk
F: 01635 861 715 w: www.stuartmichael.co.uk

HAMBERLEY
BARGAIN FARM, NURSLLING
CARE HOME
ACCESS ROAD
SIGNS AND MARKINGS LAYOUT

DATE: NOV. 2018
SCALE: 1:250
DRAWING NO: 5486.104
PROJECT: MSR

© This drawing is the copyright of Stuart Michael Associates Limited. It may not be reproduced or transmitted in any form or by any means, electronic or mechanical, including photocopying, recording, or by any information storage and retrieval system, without the written approval of Stuart Michael Associates.