




NORTH

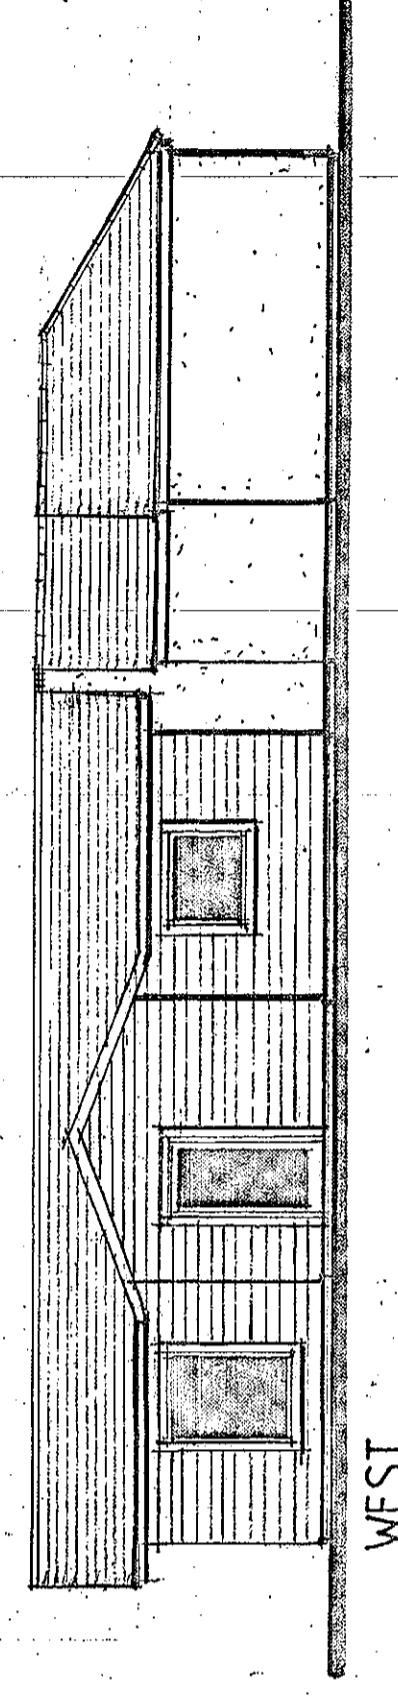

WEST

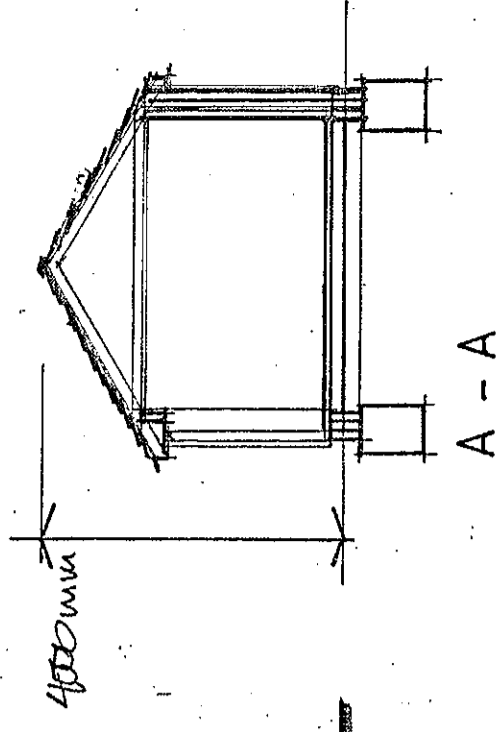


A - A

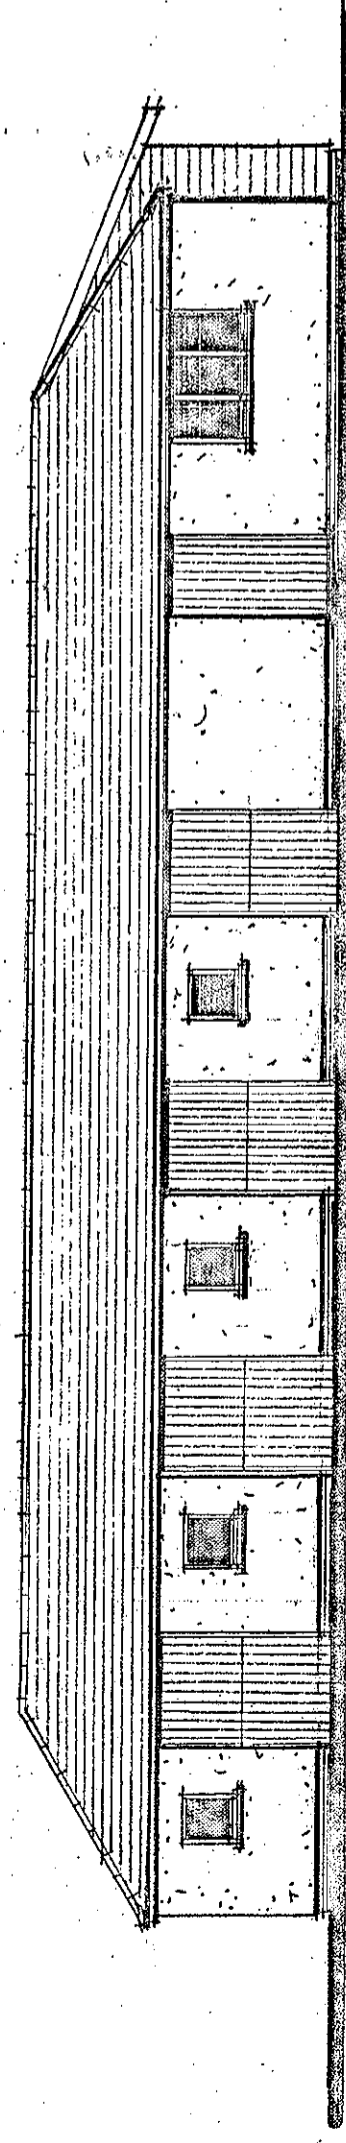


SOUTH

WARRANTY ETERNITE SLATE ROOF - CONCRETE BLOCK WALLS - CEILING  

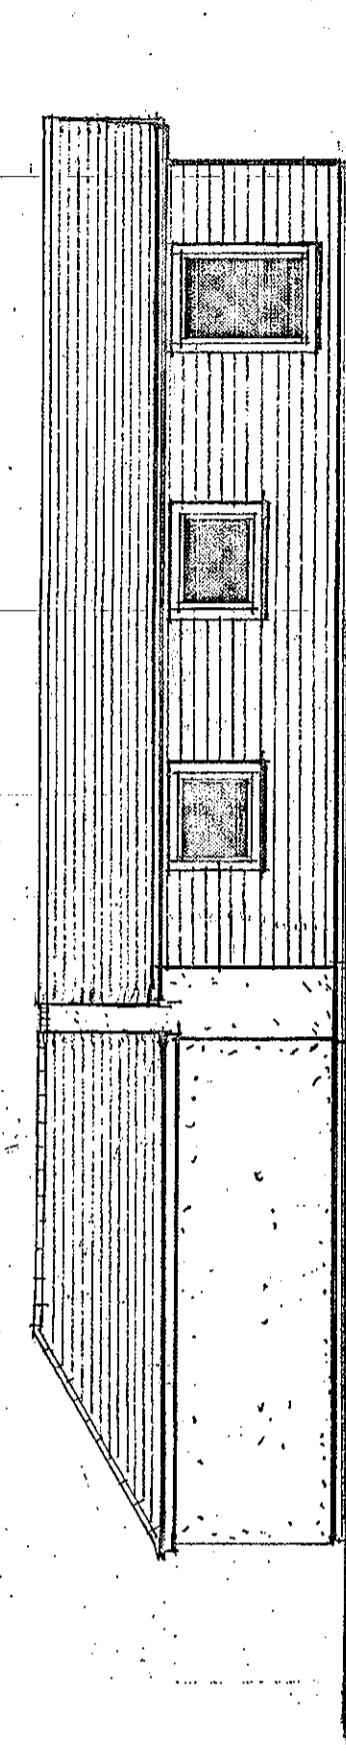

EAST

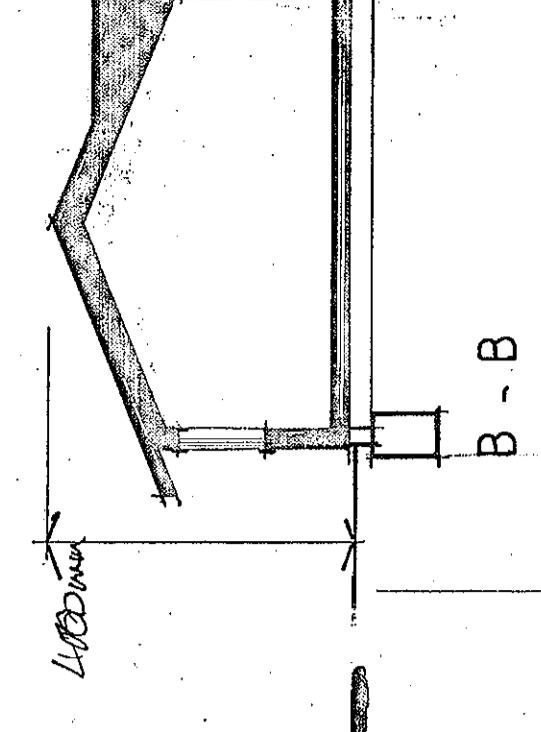


B - B

ELEVATIONS

1:100

SECTIONS

1:100

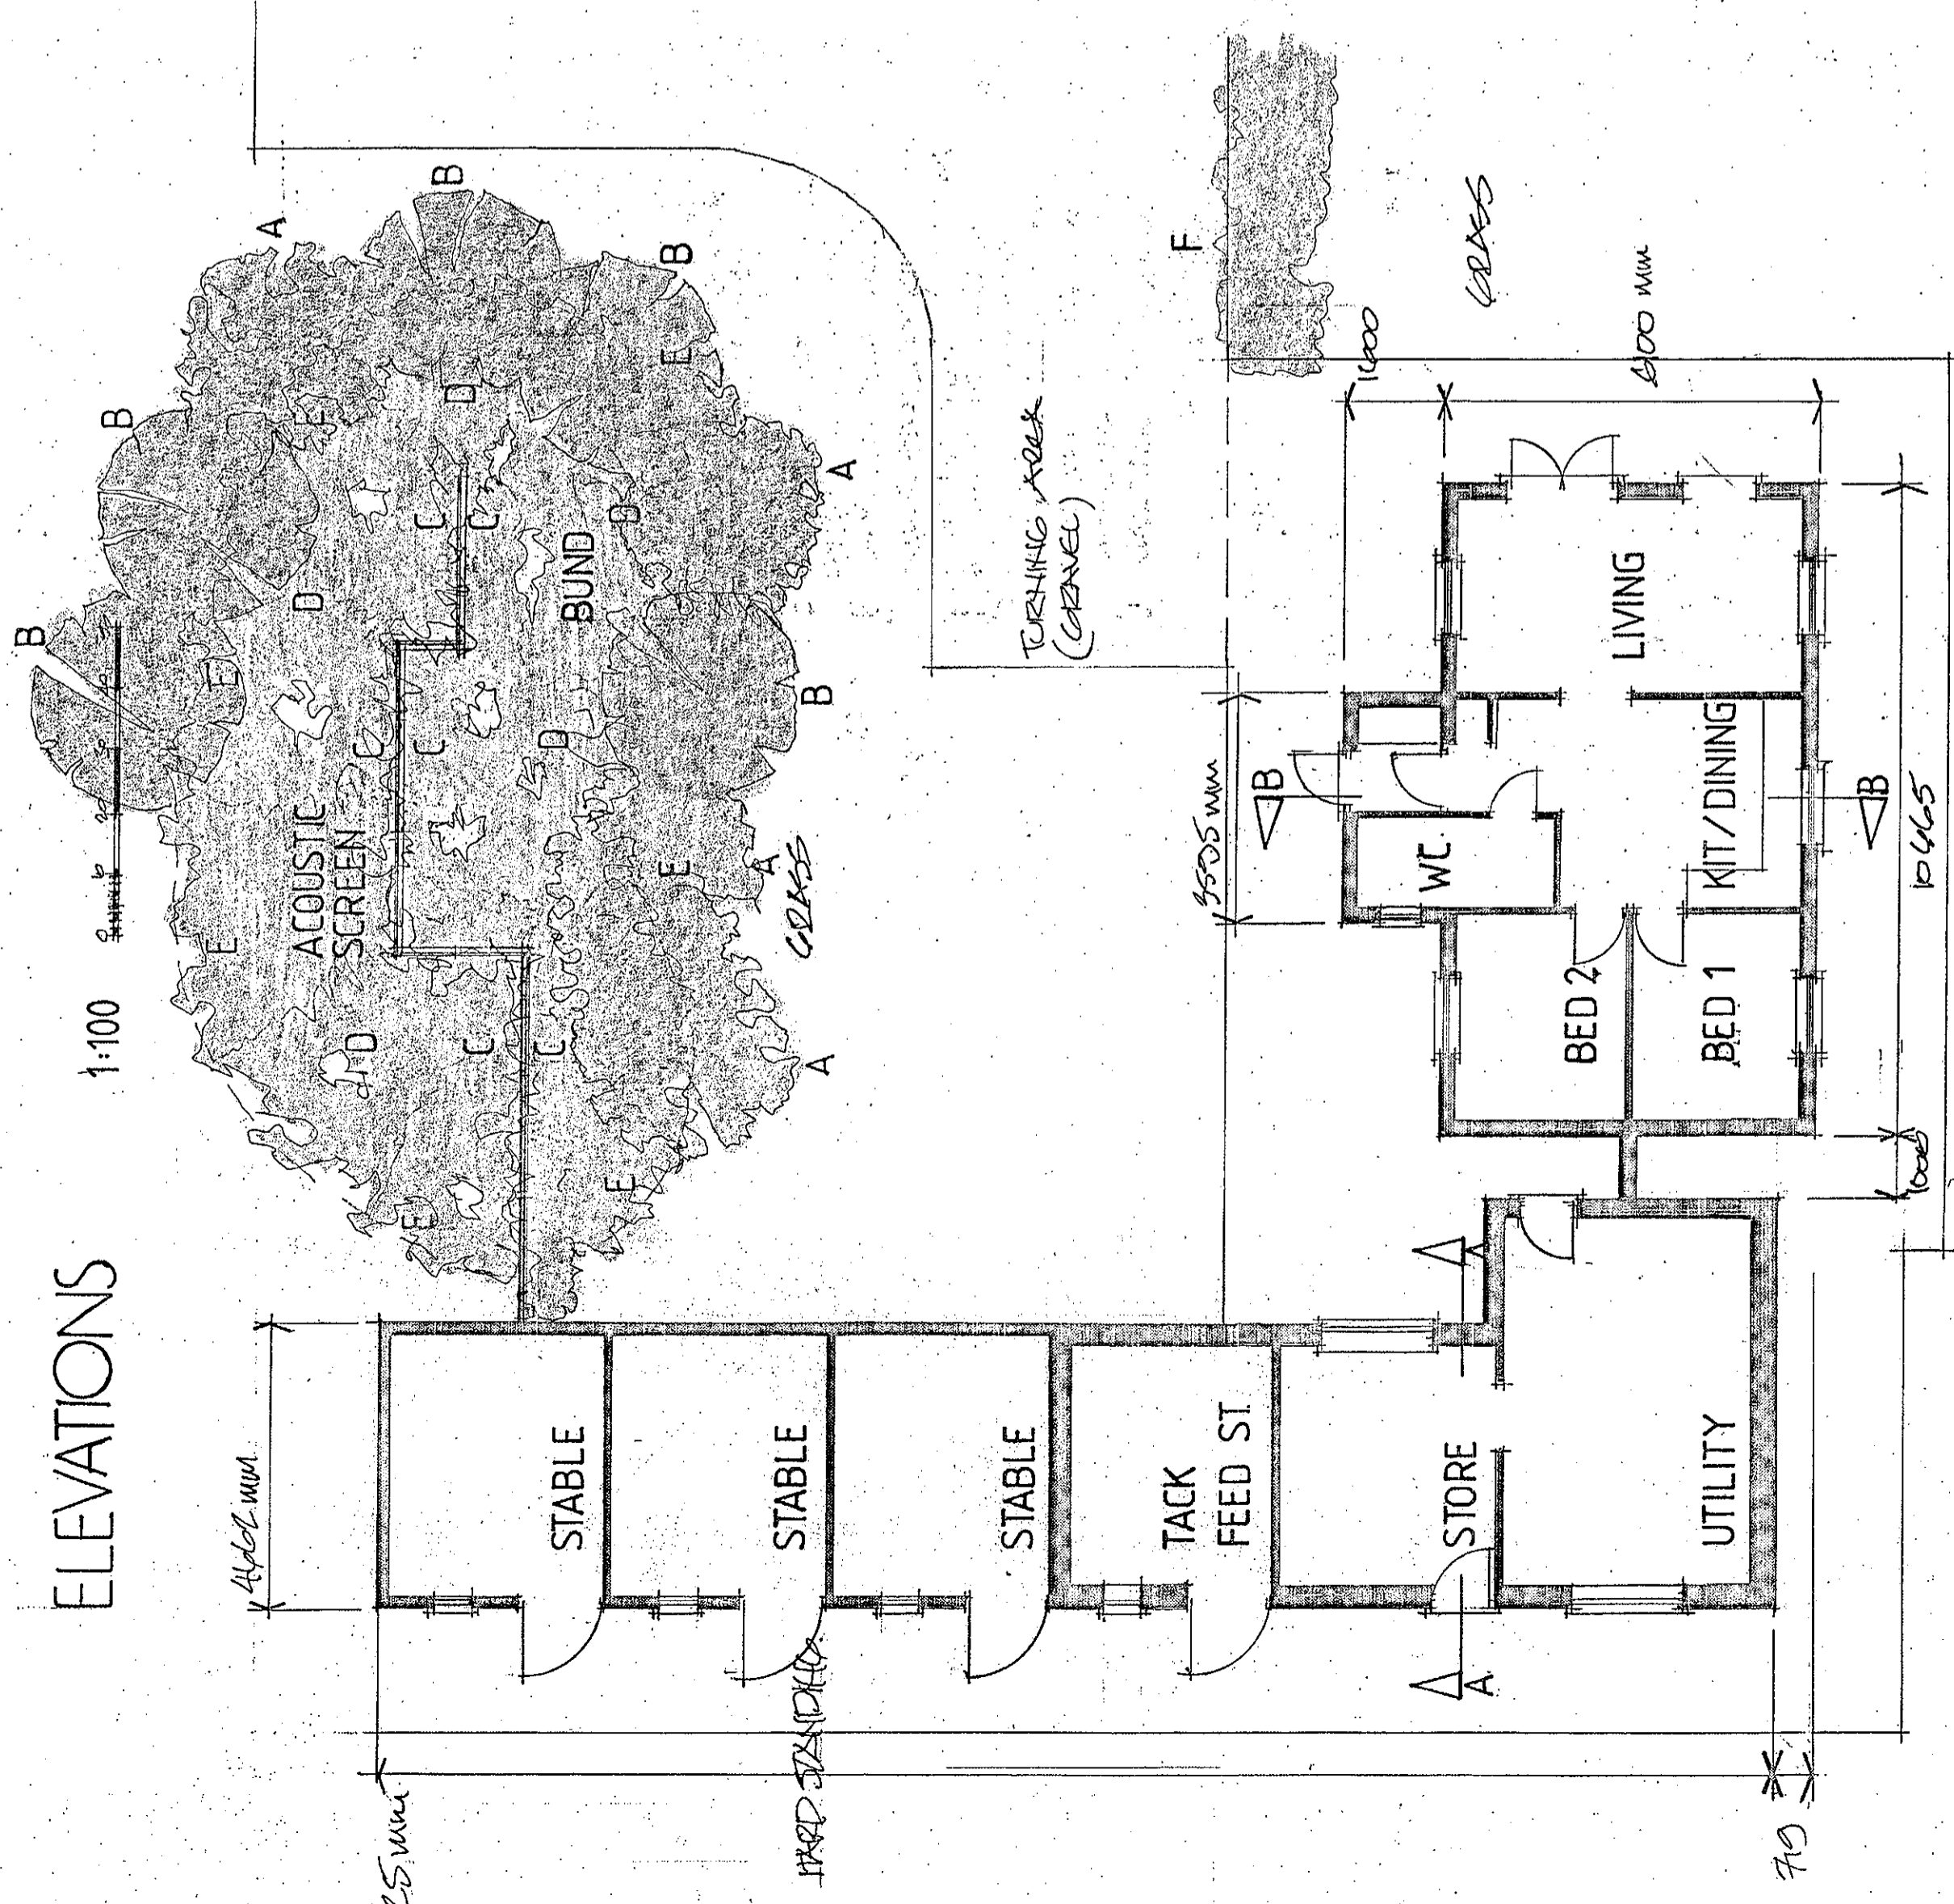

FLOOR PLANS

1:100

ELEVATIONS ACOUSTIC SCREEN

1:100

20 20 20 20 20