

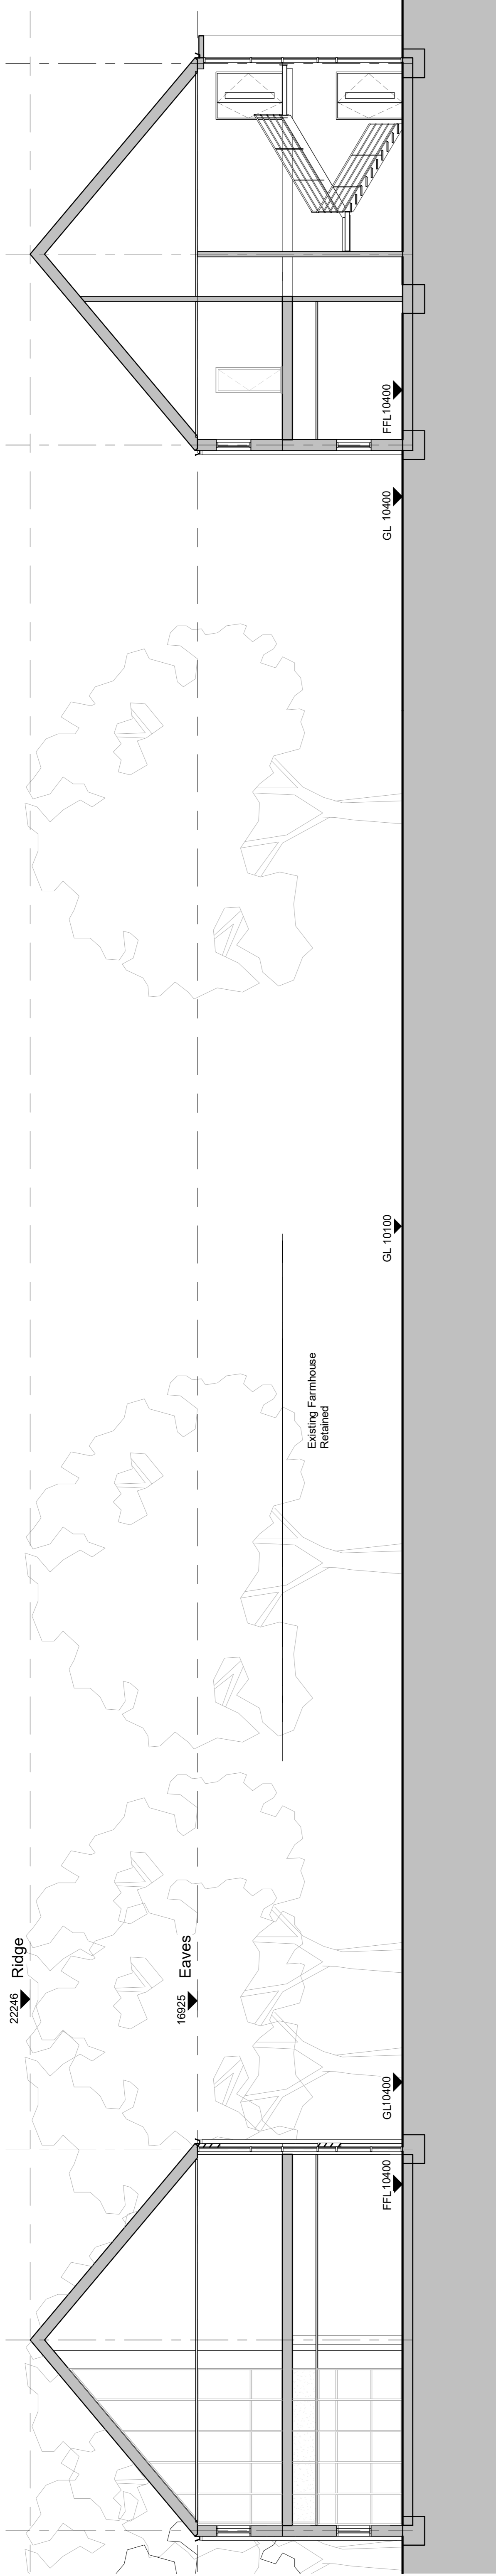



Notes

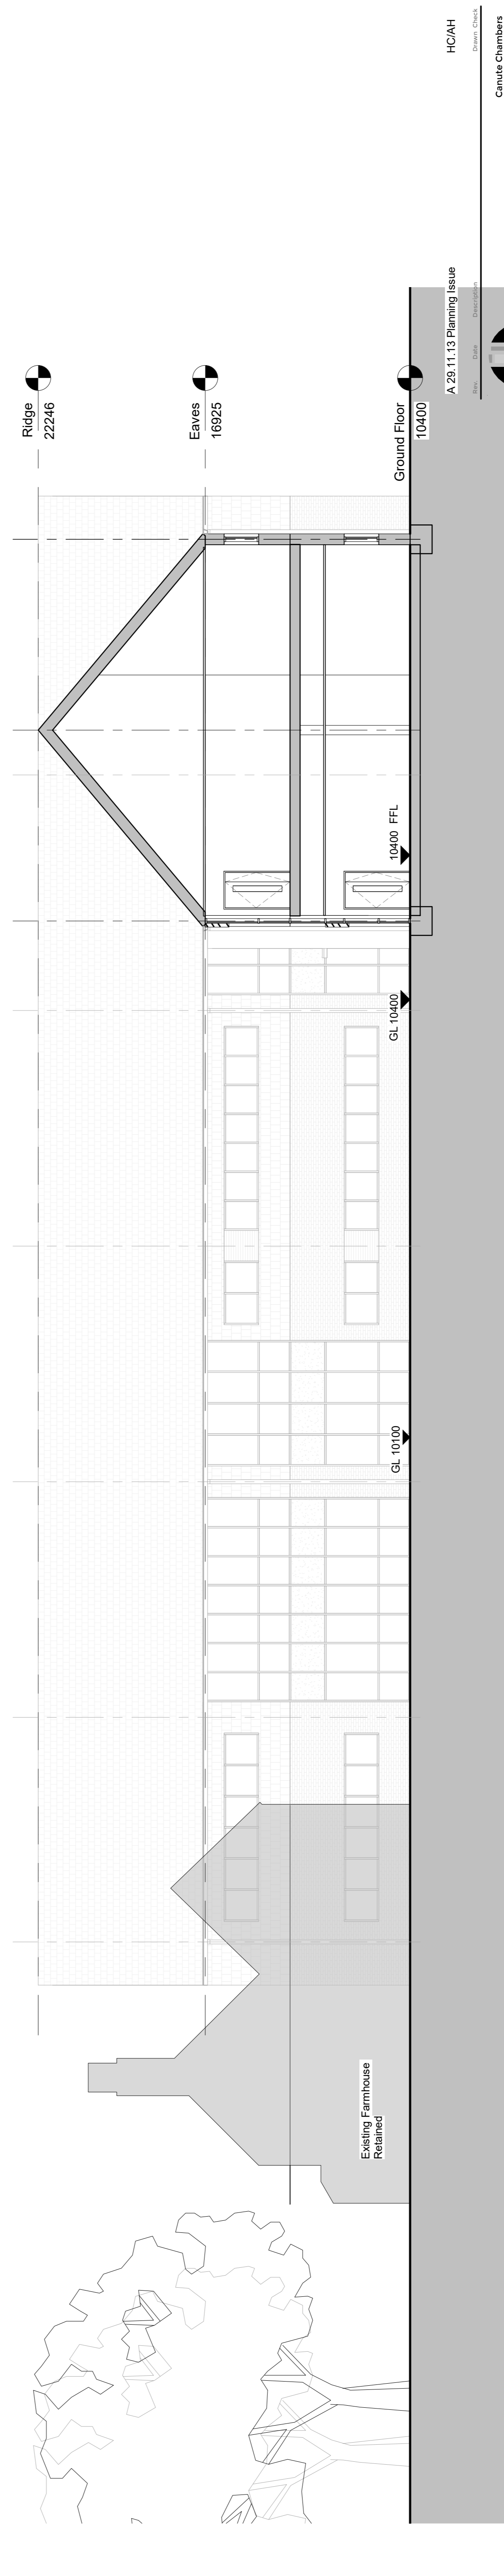

Section AA
1 : 100

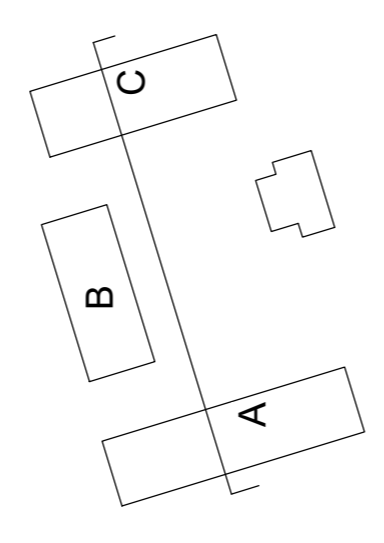


Section BB
1 : 100

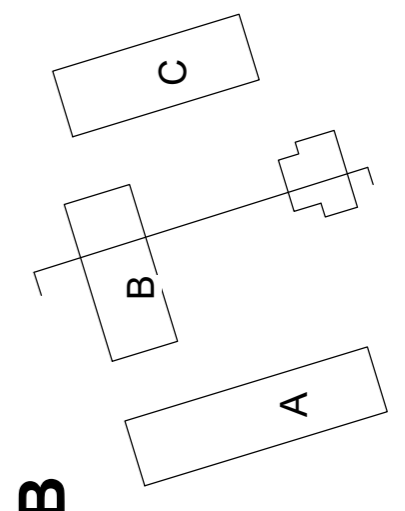

Note

Refer to separate drawings of Yew Tree Farmhouse for details of elevation.

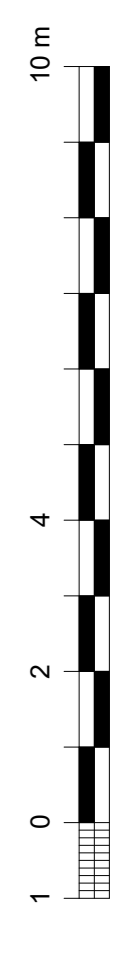

HC/AH
A 29.11.13 Planning Issue
Revis. Date Description
Drawn Check



Client OCEANIC ESTATES
Project YEW TREE FARM
Title Proposed Site Sections

Project	Originator	Volume	Level	Type	Revis.	Series	Number	Subsidiary	Revision
18022	YTF	BSL	XX	ZZ	DR	A	50 01	PL	A

Tel: 023 8063 1432
www.boyleandsummers.co.uk
Other than for the purposes of planning, do not scale these drawings. Use written dimensions only. All dimensions to be checked on site prior to commencement of work.
This drawing is © Boyle+Summers Ltd and may not be reproduced, copied or altered in any way without written authority.