

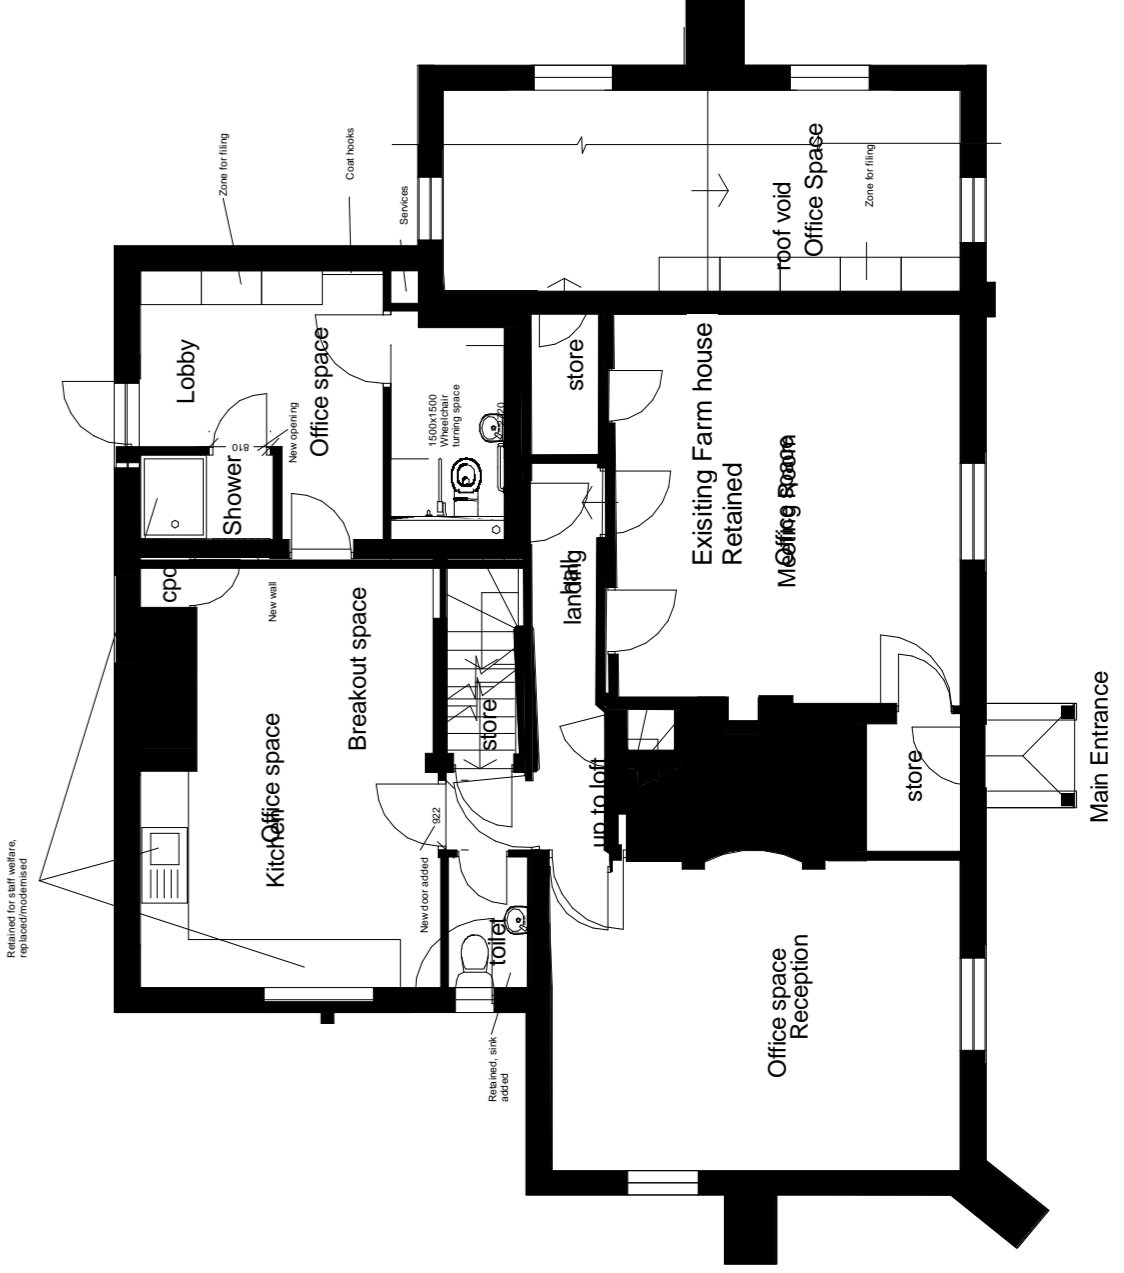
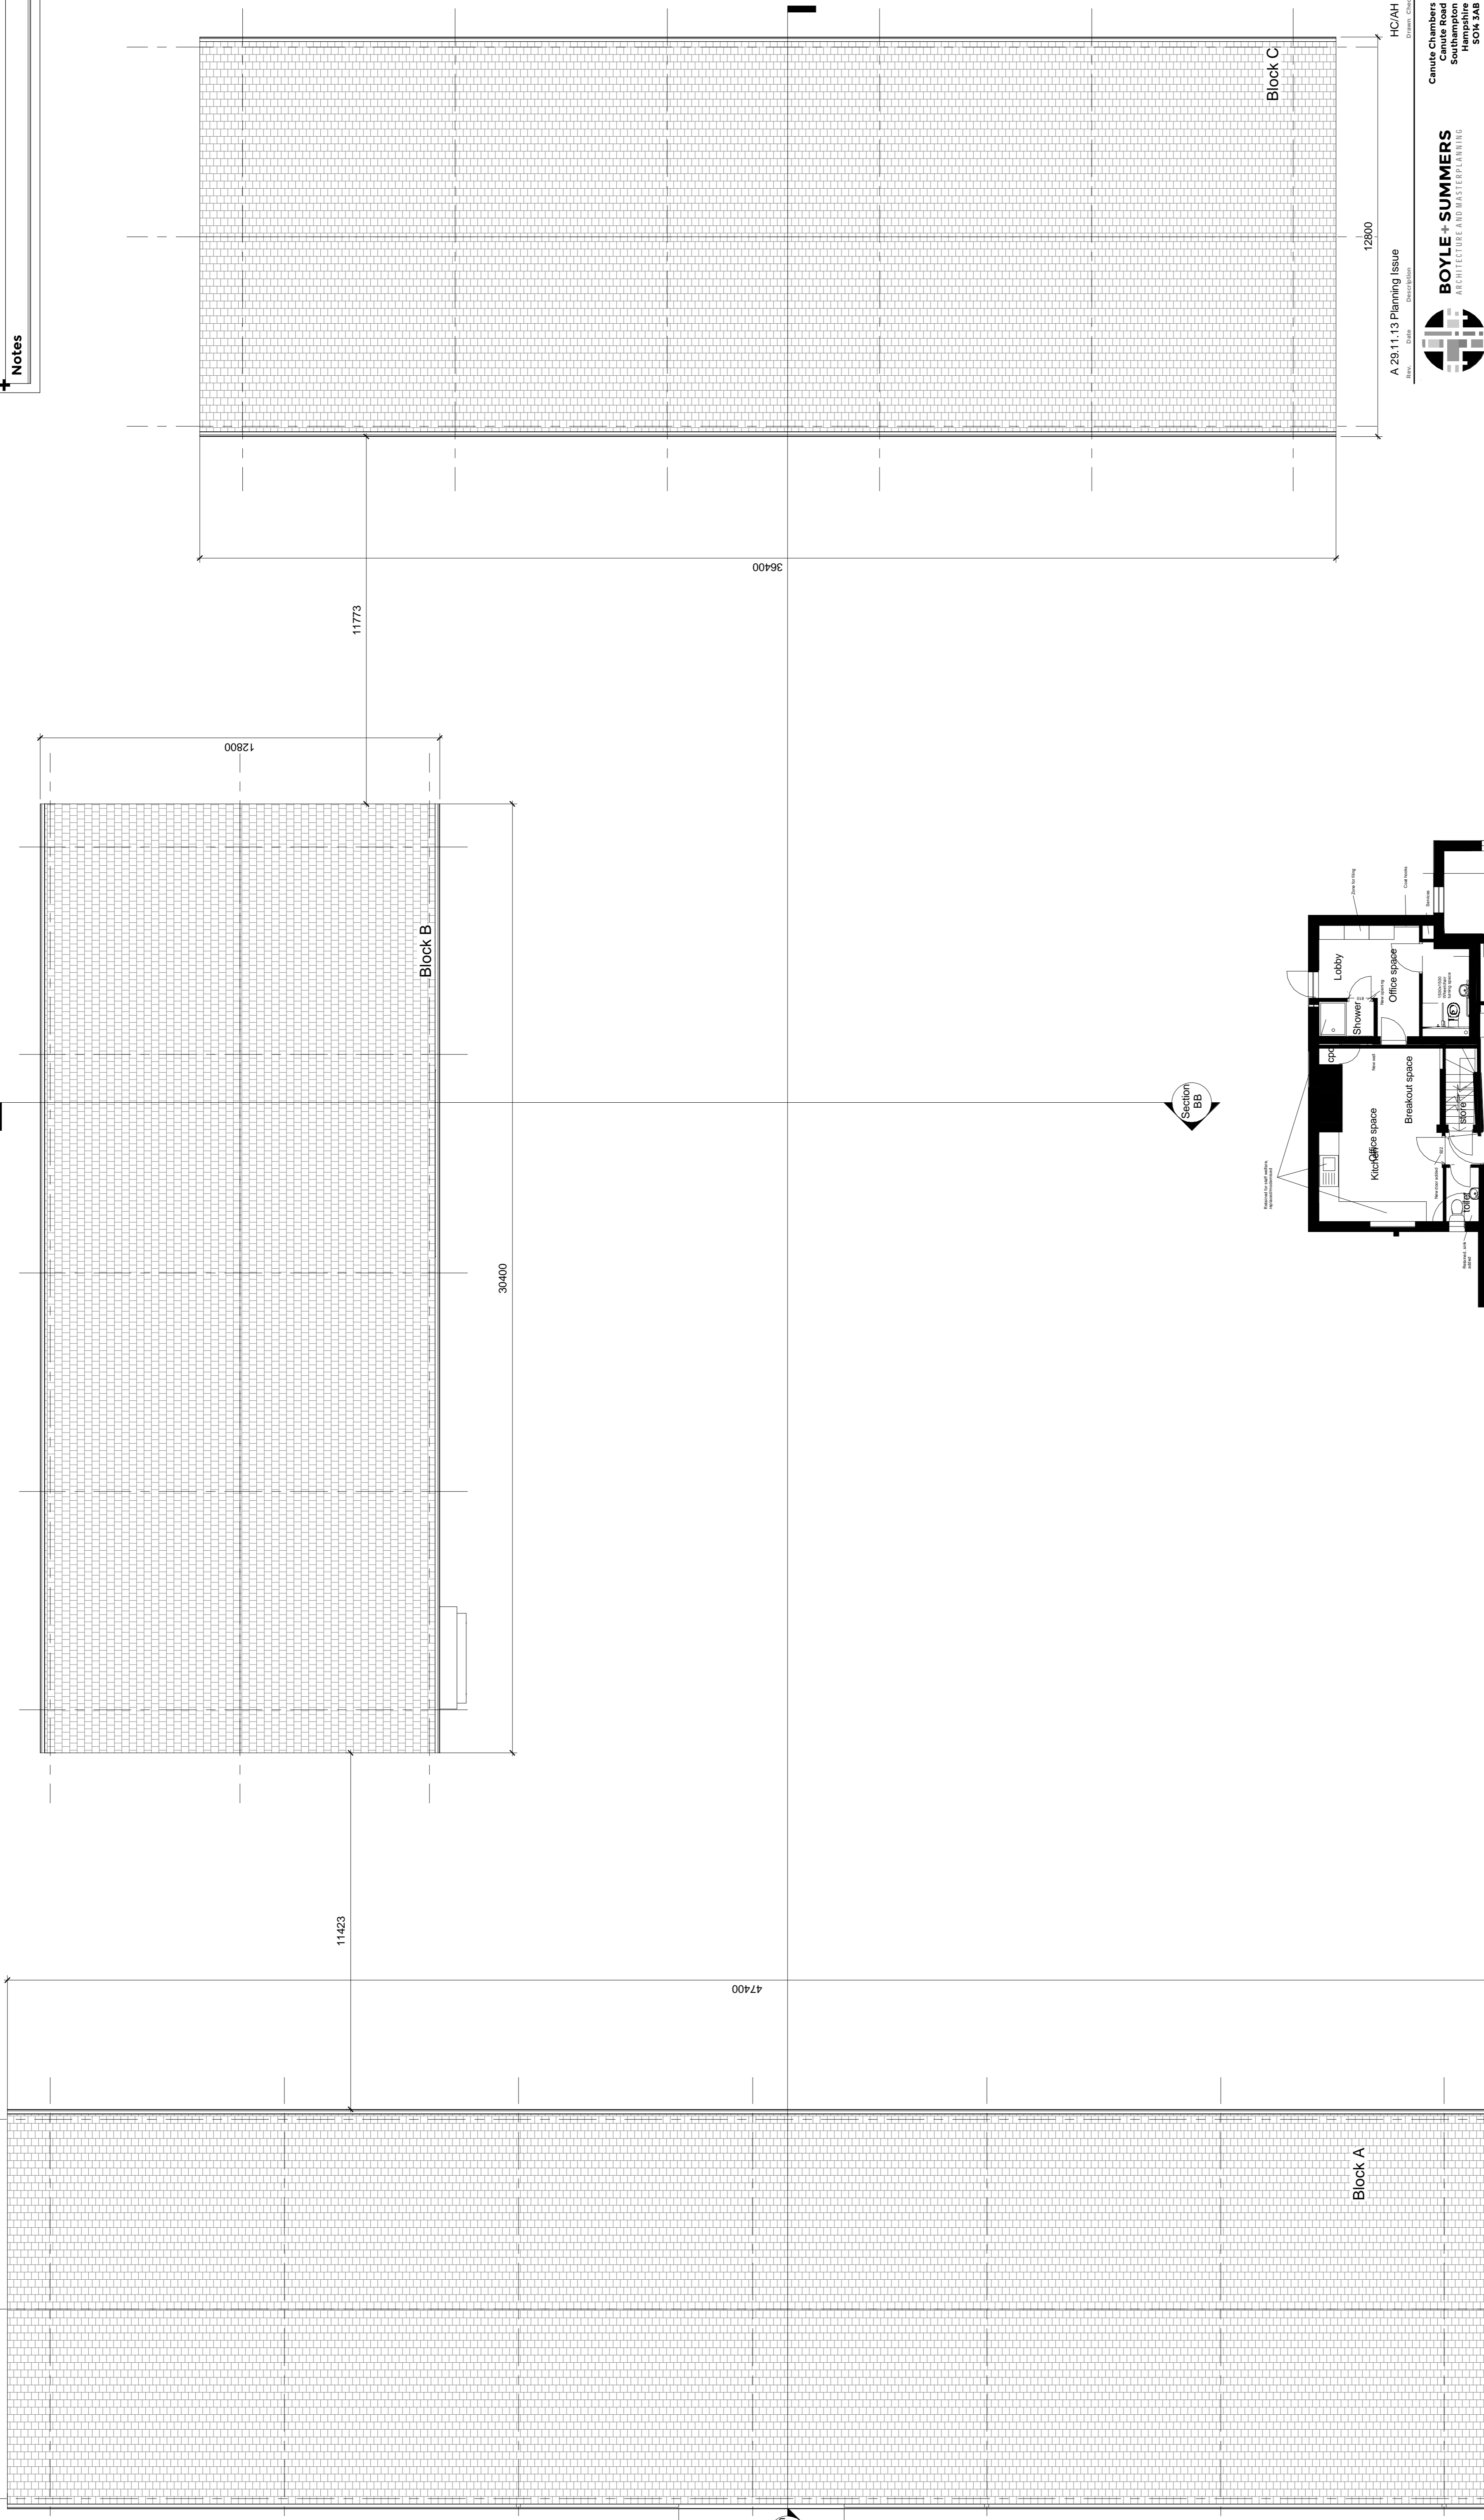


Notes

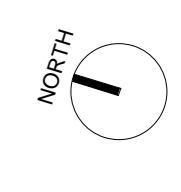

1 Roof Plan
1 : 100

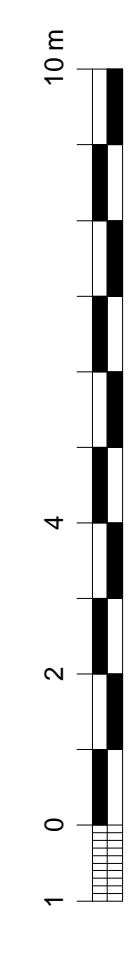

Yew Tree Farmhouse being retained please refer to separate layout drawings

A.23.11.13 Planning Issue
Date: 11/04/2019
HC/AH
Drawing Check



Client OCEANIC ESTATES
Project YEW TREE FARM
Title Proposed Roof Plan

Project	Originator	Volume	Level	Type	Scale	Status	Number	Author	Check
18022	YTF	XX	RF	DR	A	35 01	PL	A	AH
18022					1:100	JC			AH

Tel: 023 8063 1432
www.boyleandsummers.co.uk
Other than for the purposes of planning do not scale these drawings. Use written dimensions only. All dimensions to be checked on the prior to commencement of work.
This drawing is © Boyle+Summers Ltd and may not be reproduced, copied or altered in any way without written authority.