


DETAILED PROPOSED SITE PLAN

1:250 @ A1

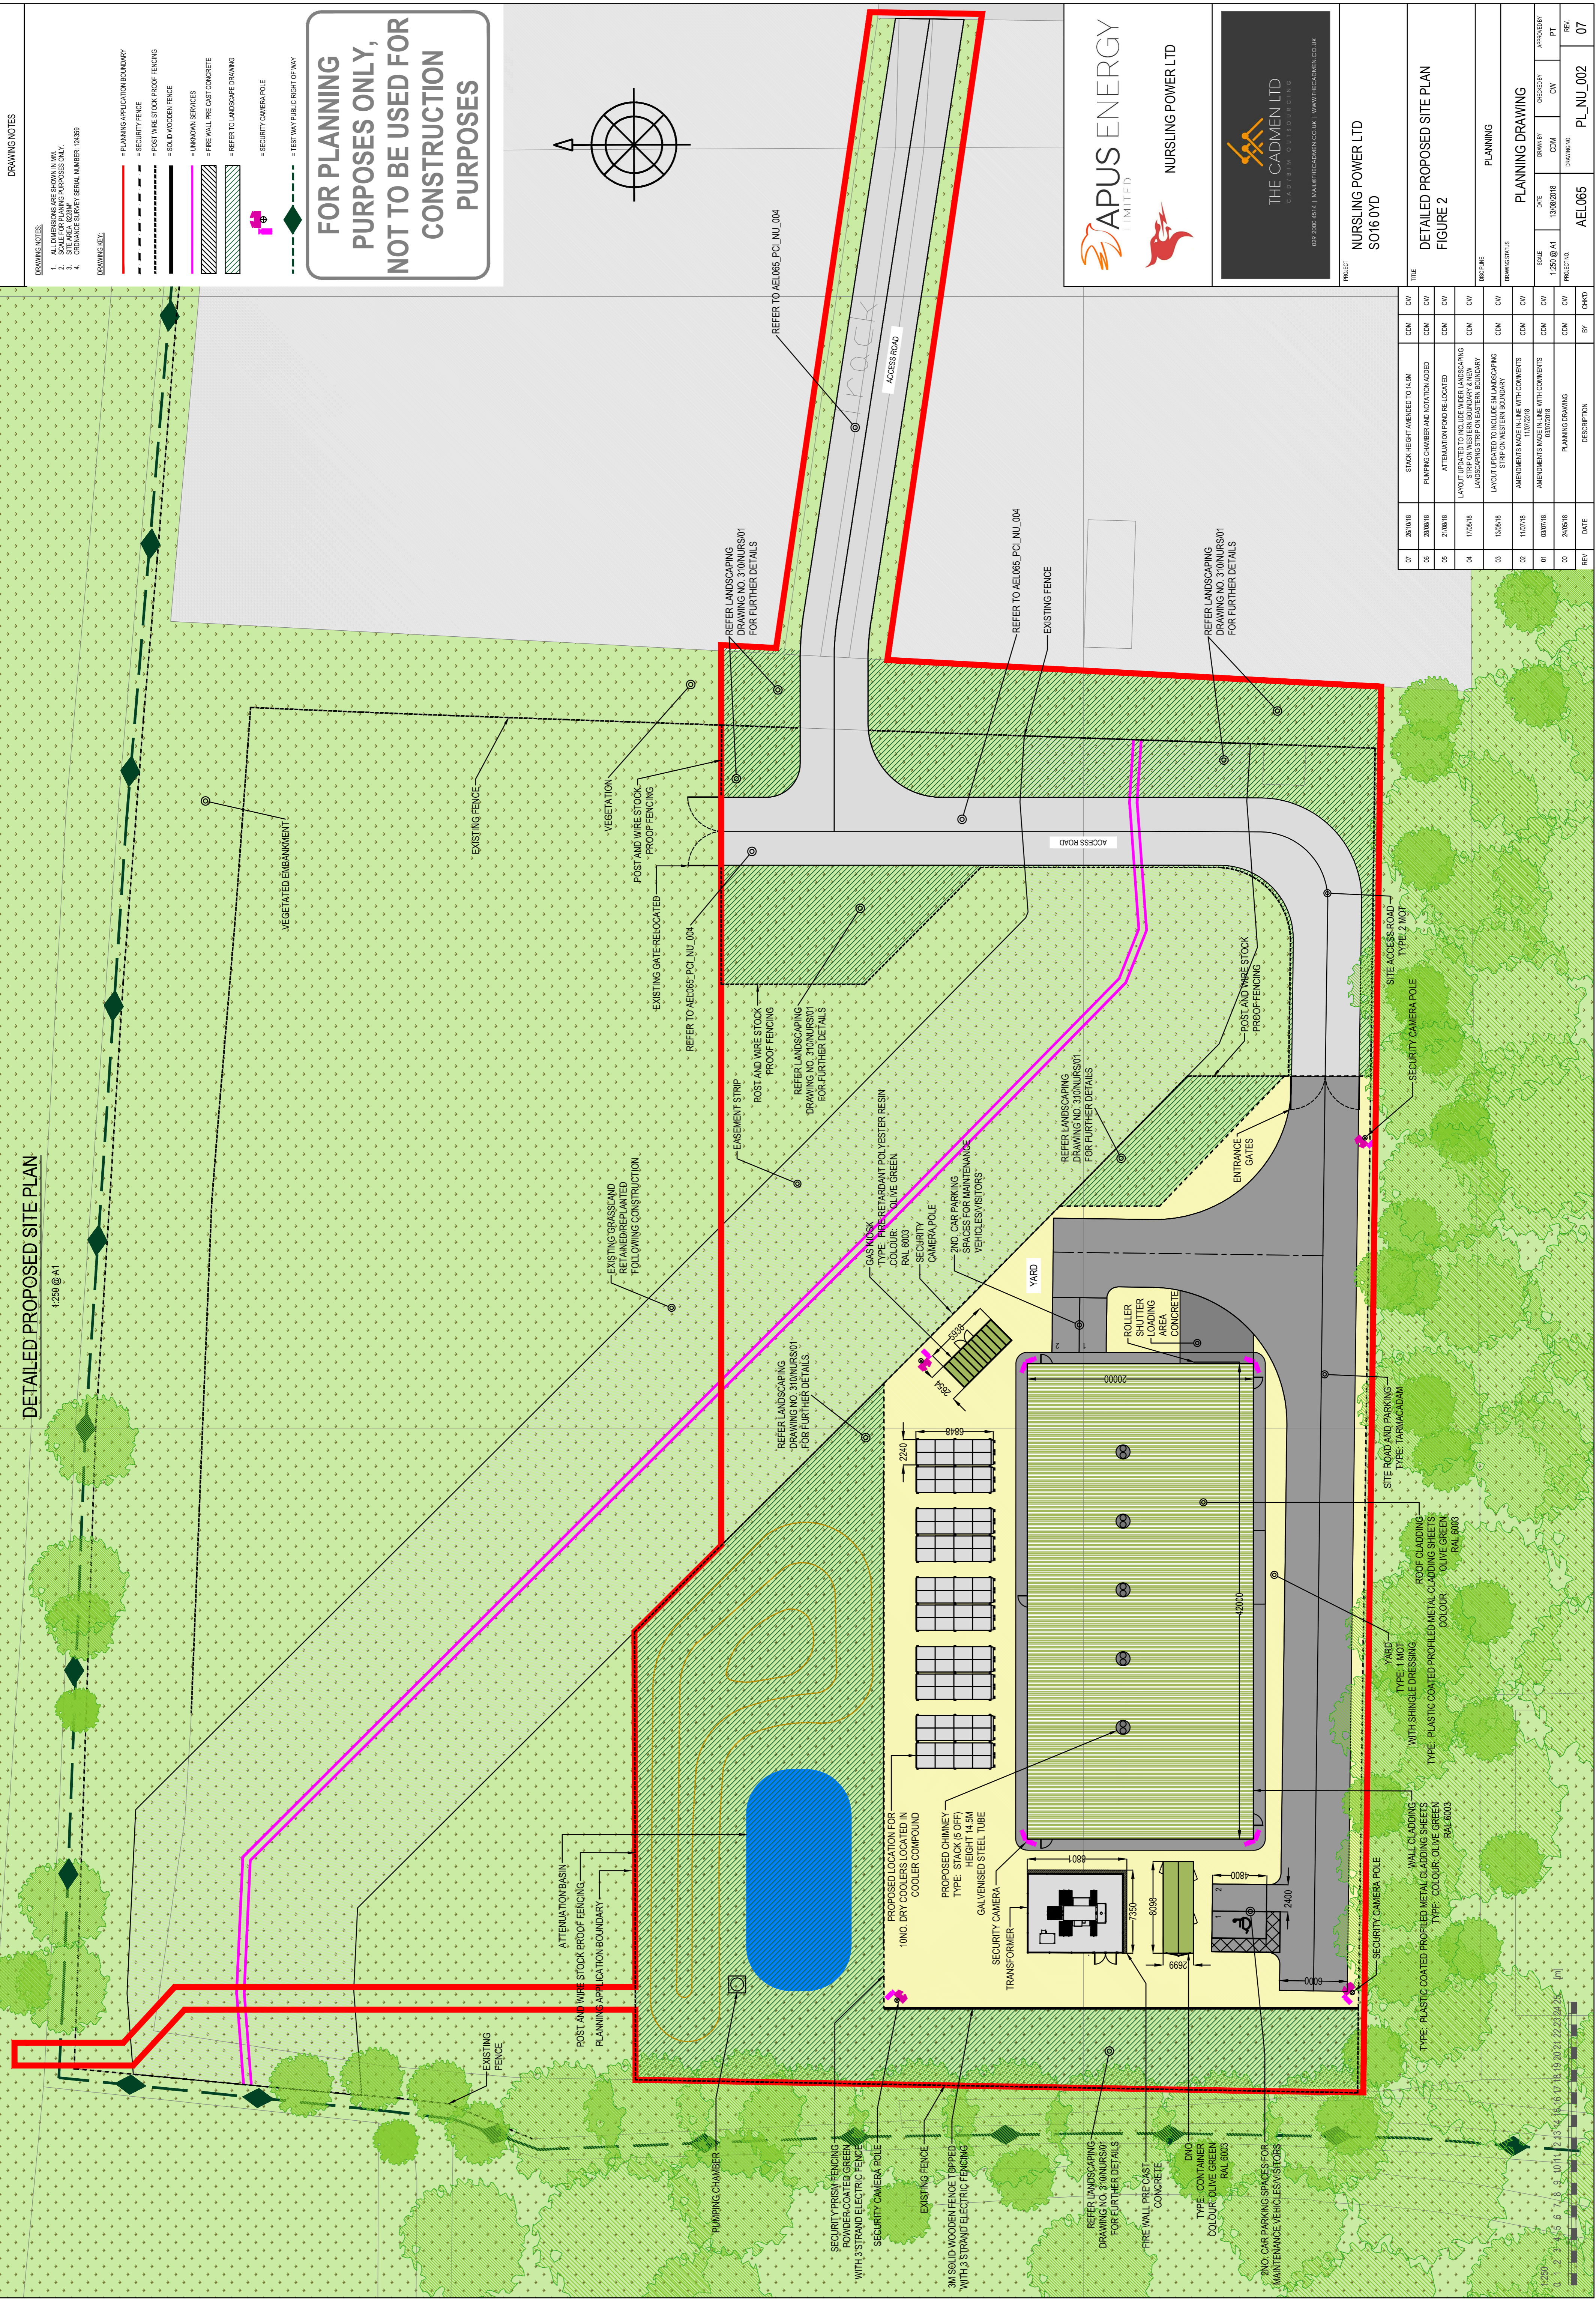

**FOR PLANNING PURPOSES ONLY,
NOT TO BE USED FOR CONSTRUCTION PURPOSES**

DRAWING NOTES

- ALL DIMENSIONS ARE SHOWN IN MM.
 - SCALE FOR PLANNING PURPOSES ONLY.
 - DATE OF SURVEY: 14/05/2018
 - ORANGE SURVEY SERIAL NUMBER: 12439
- DRAWING KEY:
- PLANNING APPLICATION BOUNDARY
 - SECURITY FENCE
 - POST AND WIRE STOCK PROOF FENCING
 - SOLID WOODEN FENCE
 - UNKNOWN SERVICES
 - FIRE WALL PRE CAST CONCRETE
 - REFER TO LANDSCAPE DRAWING
 - SECURITY CAMERA POLE
 - TEST WAY PUBLIC RIGHT OF WAY



PROJECT: NURSING POWER LTD
SOT16 0YD

NO	DATE	BY	CHKD	DESCRIPTION
01	28/09/18	COM	CW	STACK HEIGHT AMENDED TO 14.5M
02	29/09/18	COM	CW	PUMPING CHAMBER AND NOTATION ADDED
03	21/08/18	COM	CW	ATTENUATION POND RE-LOCATED
04	17/08/18	COM	CW	LAYOUT UPDATES TO INCLUDE LANDSCAPING STRIP ON WESTERN BOUNDARY & NEW LANDSCAPING STRIP ON EASTERN BOUNDARY
05	13/08/18	COM	CW	LAYOUT UPDATED TO INCLUDE 5M LANDSCAPING STRIP ON WESTERN BOUNDARY
06	11/07/18	COM	CW	AMENDMENTS MADE IN LINE WITH COMMENTS
07	03/07/18	COM	CW	AMENDMENTS MADE IN LINE WITH COMMENTS
08	20/07/18	COM	CW	PLANNING DRAWING

PLANNING DRAWING
PL_NU_002_07